


8,40 m x 4,20 m
Hunter MP1000 90°-180°

Množstvo	Symbol	Popis
Postrekovače		
2	▲	Hunter MP1000 180°
4	◆	Hunter MP1000 90°
Bočné vedenie		
4 m	—	20 mm
20 m	—	25 mm
Spojovací materiál		
2 ks	■	25 x 20 mm Redukovaná spojka
4 ks	■	25/32 mm Samonavŕtavací pás
1 ks	■	T - 25 mm T kus

Údaje o zóne postrekovača

Tlak	Prietok	Miera zrážok
3,00 bars	6,36 l/m	10,82 mm/hr

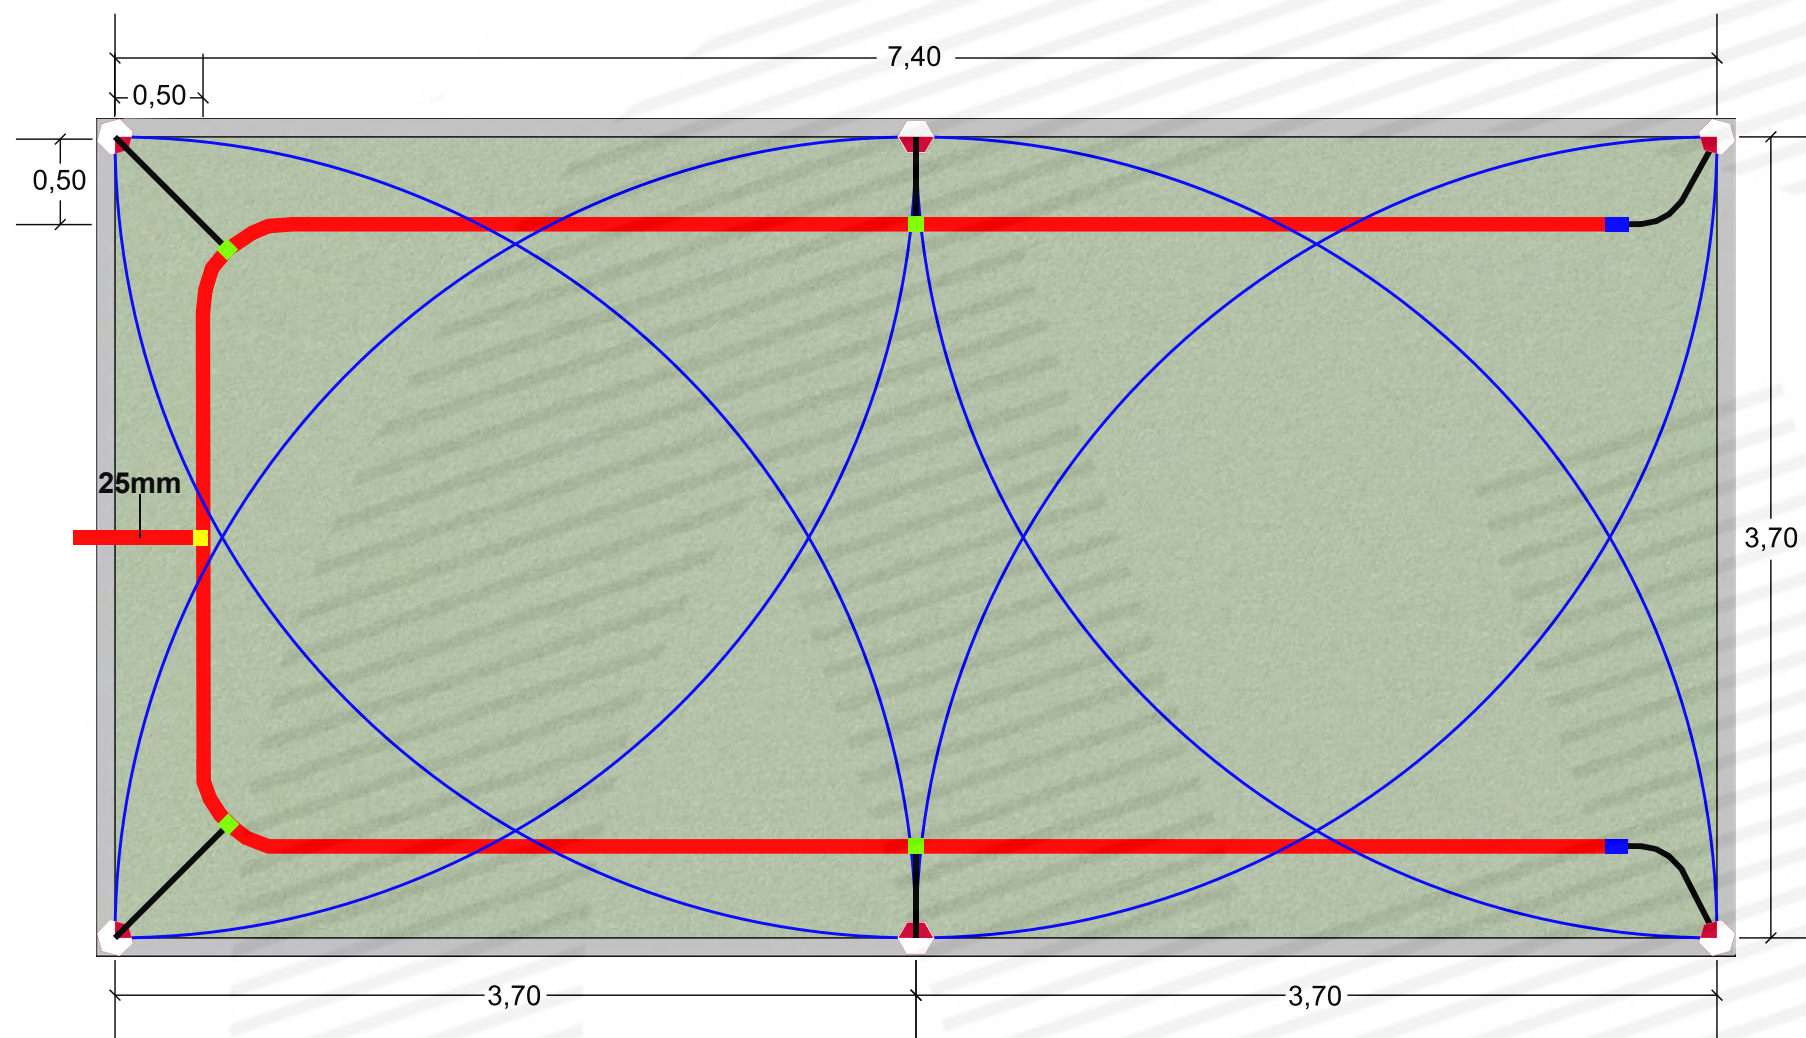


7,40 m x 3,70 m
Hunter MP1000 90°-180°

Množstvo	Symbol	Popis
Postrekovače		
2	▲	Hunter MP1000 180°
4	◆	Hunter MP1000 90°
Bočné vedenie		
4 m	—	20 mm
18 m	—	25 mm
Spojovací materiál		
2 ks	■	25 x 20 mm Redukovaná spojka
4 ks	■	25/32 mm Samonavŕtavací pás
1 ks	■	T - 25 mm T kus

Údaje o zóne postrekovača

Tlak	Prietok	Miera zrážok
3,00 bars	6,36 l/m	13,94 mm/hr

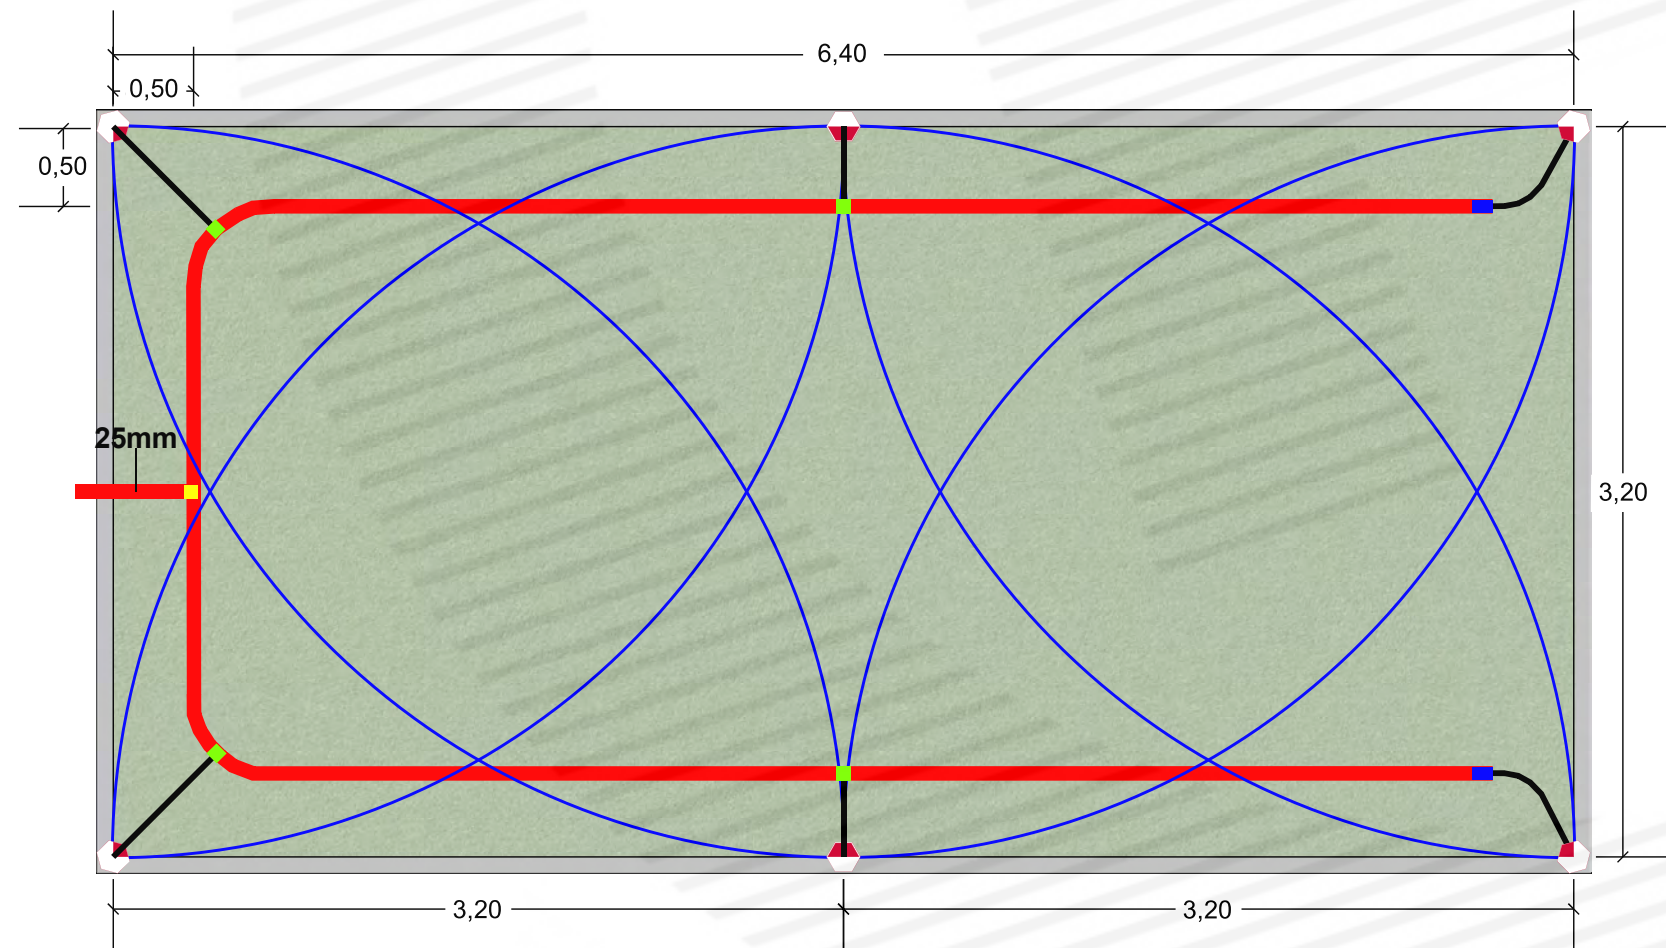

6,40 m x 3,20 m
Hunter MP1000 90°-180°

Množstvo	Symbol	Popis
Postrekovače		
2	▲	Hunter MP1000 180°
4	◆	Hunter MP1000 90°
Bočné vedenie		
4 m	—	20 mm
15 m	—	25 mm
Spojovací materiál		
2 ks	■	25 x 20 mm Redukovaná spojka
4 ks	■	25/32 mm Samonavŕtavací pás
1 ks	■	T - 25 mm T kus

Údaje o zóne postrekovača

Tlak	Prietok	Miera zrážok
3,00 bars	6,36 l/m	18,64 mm/hr

Hunter MP1000 90°-180° - UNI

Množstvo	Symbol	Popis
Postrekovače		
2	▲	Hunter MP1000SR 180°
4	◆	Hunter MP1000SR 90°
Bočné vedenie		
4 m	—	20 mm
20 m	—	25 mm
Spojovací materiál		
2 ks	■	25 x 20 mm Redukovaná spojka
4 ks	■	25/32 mm Samonavŕtavací pás
1 ks	■	T - 25 mm T kus



SHEET: 1 of 1	SCALE: 1" = 10'	CHECKED BY: H-Garden	DRAWN BY: Hegedűs	JOB NUMBER: 00000125	DATE: 2025	REVISIONS: Hunter IRRIGATION DESIGNER
------------------	--------------------	-------------------------	----------------------	-------------------------	---------------	---

PROJECT:
MP 1000
8,40 x 4,20 - 6,40 x 3,20 m

SHEET DESCRIPTION:



H - Garden
www.hgarden.sk
www.zavlahahg.sk
info@hgarden.sk
+421 905 748 627