

4,60 m x 4,60 m


Hunter MP2000 90°

Množstvo	Symbol	Popis
Postrekovače		
4	◊	Hunter MP2000 90°
Bočné vedenie		
3 m	—	20 mm
12,30 m	—	25 mm
Spojovací materiál		
2 ks	■	25 x 20 mm Redukovaná spojka
2 ks	■	25/32 mm Samonavíťovací pás
1 ks	■	T - 25 mm T kus

Tlak	Prietok	Polomer
3,00 bars	1,63 l/m	6,10 m

Údaje o zóne postrekovača

Celkový prietok	Miera zrážok
6,51 l/m	18,47 mm/hr

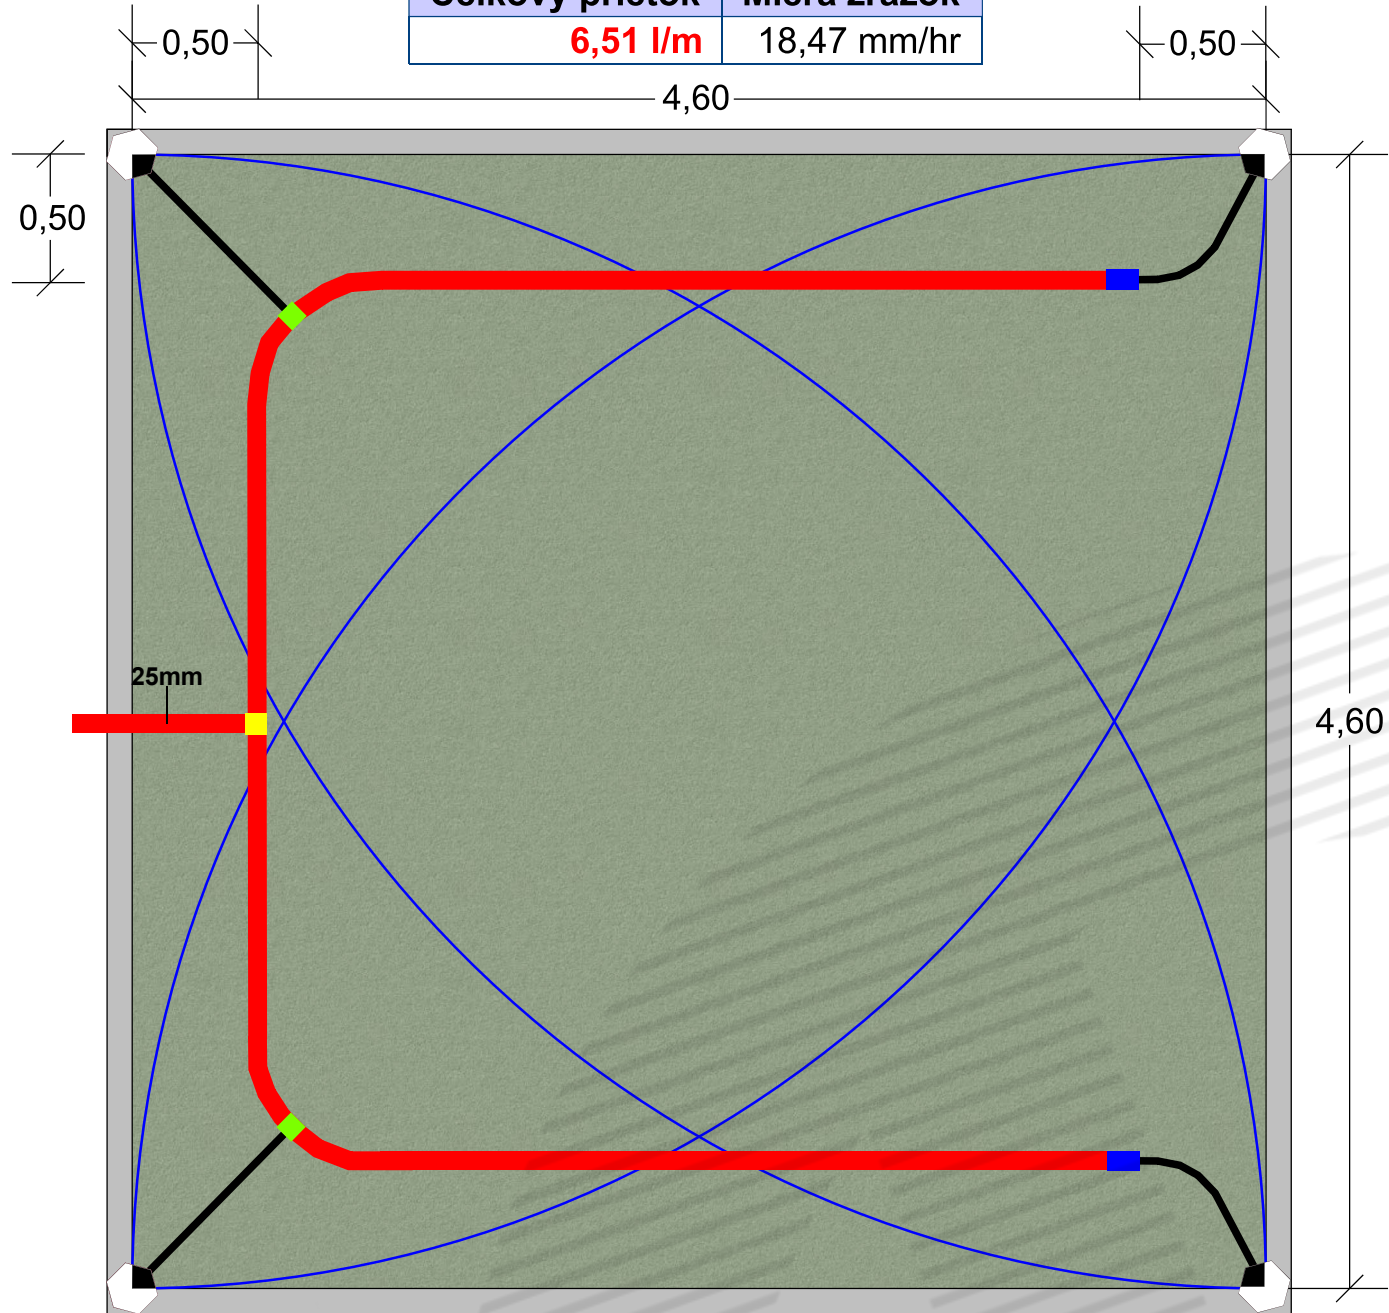

5,30 m x 5,30 m


Hunter MP2000 90°

Množstvo	Symbol	Popis
Postrekovače		
4	◊	Hunter MP2000 90°
Bočné vedenie		
3 m	—	20 mm
14,40 m	—	25 mm
Spojovací materiál		
2 ks	■	25 x 20 mm Redukovaná spojka
2 ks	■	25/32 mm Samonavíťovací pás
1 ks	■	T - 25 mm T kus

Tlak	Prietok	Polomer
3,00 bars	1,63 l/m	6,10 m

Údaje o zóne postrekovača

Celkový prietok	Miera zrážok
6,51 l/m	12,74 mm/hr

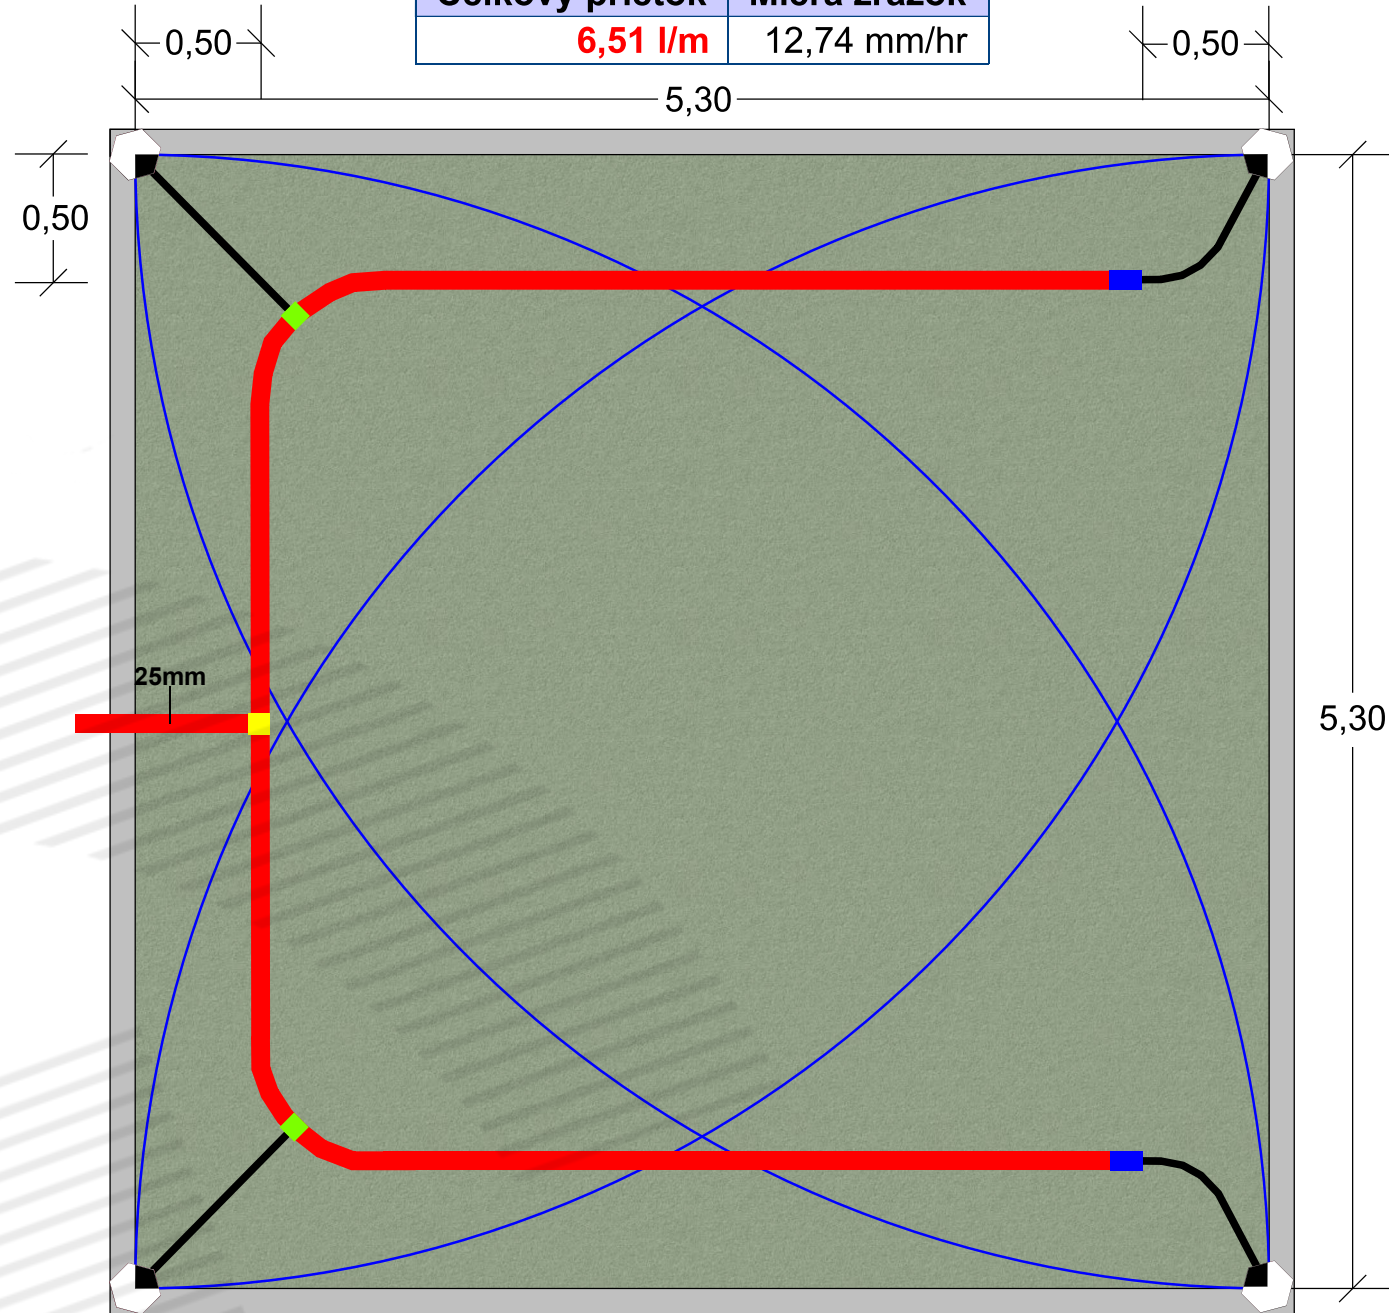

6,00 m x 6,00 m


Hunter MP2000 90°

Množstvo	Symbol	Popis
Postrekovače		
4	◊	Hunter MP2000 90°
Bočné vedenie		
3 m	—	20 mm
16,50 m	—	25 mm
Spojovací materiál		
2 ks	■	25 x 20 mm Redukovaná spojka
2 ks	■	25/32 mm Samonavíťovací pás
1 ks	■	T - 25 mm T kus

Tlak	Prietok	Polomer
3,00 bars	1,63 l/m	6,10 m

Údaje o zóne postrekovača

Celkový prietok	Miera zrážok
6,51 l/m	10,86 mm/hr

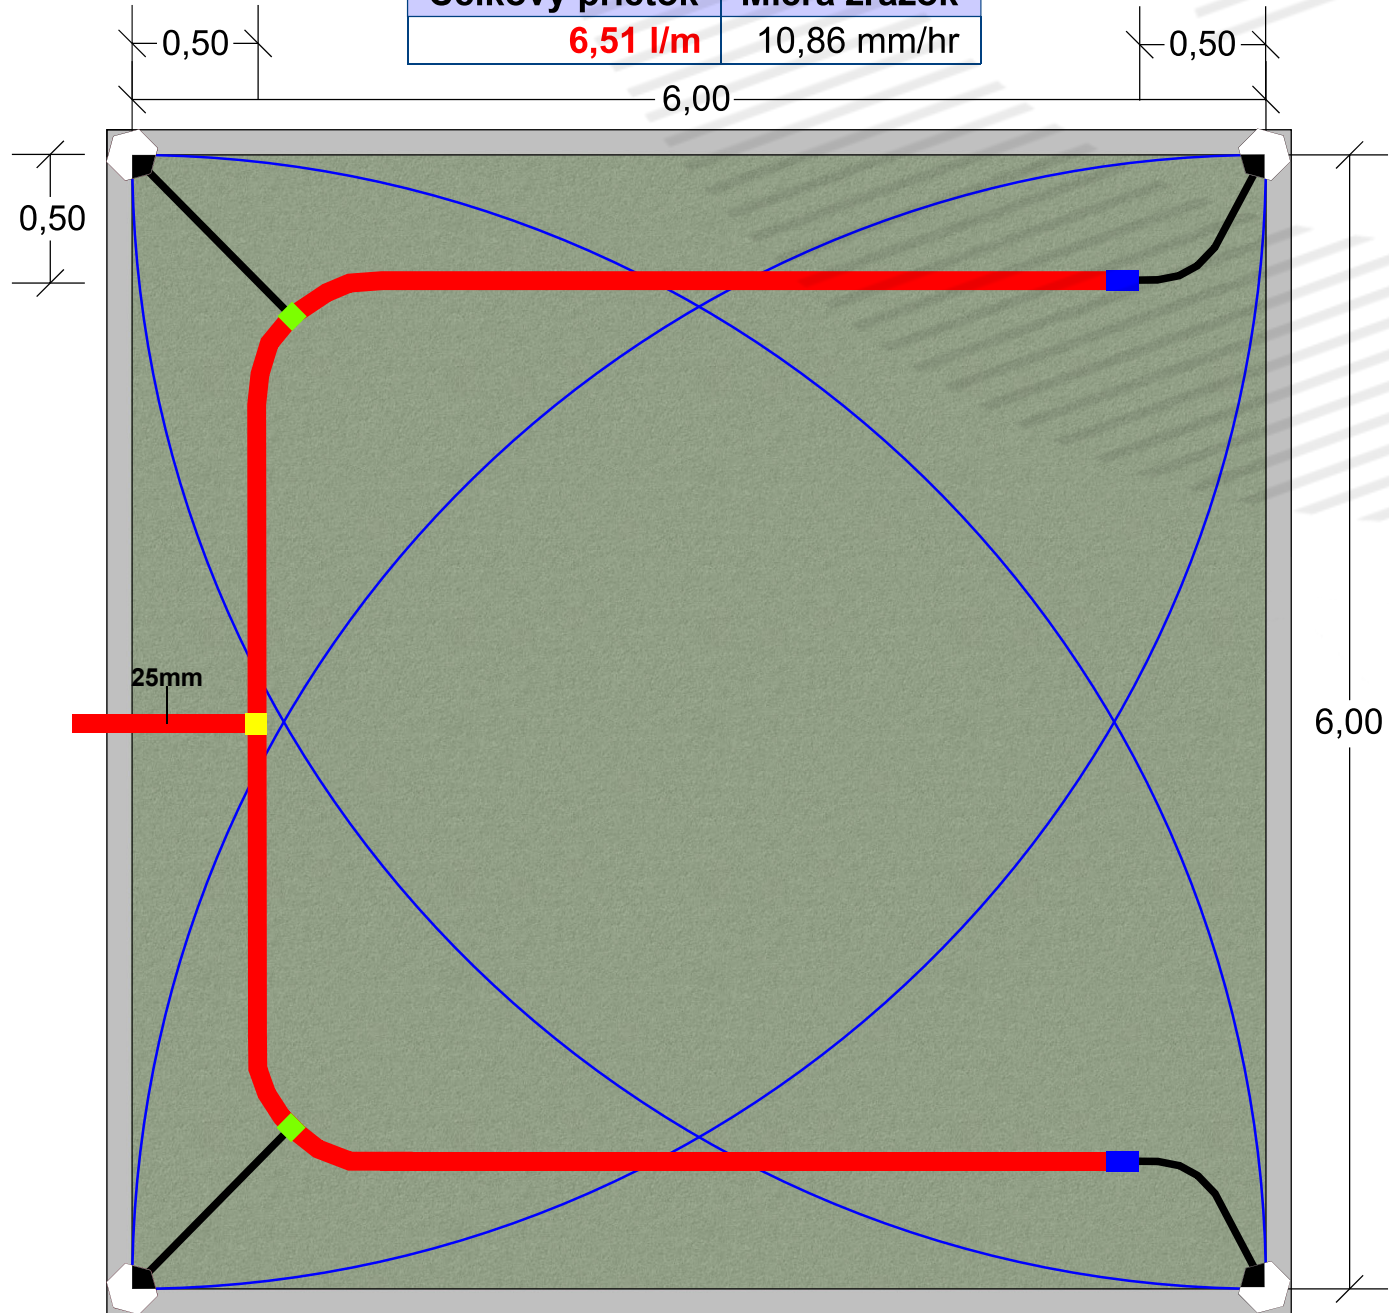

Univerzal 4,6 - 6,00 m

Množstvo Symbol Popis

Postrekovače

4 ◊ Hunter MP2000 90°

Bočné vedenie

3 m	—	20 mm
17 m	—	25 mm

Spojovací materiál

2 ks	■	25 x 20 mm	Redukovaná spojka
1 ks	■	25 mm	T - kus
2 ks	■	25/32 mm	Samonavíťovací pás



SHEET:
1 of 1

SCALE:
1" = 10'

CHECKED BY:
H-Garden

DRAWN BY:
Hegedüs

JOB NUMBER:
00000125

DATE:
2025

Hunter IRRIGATION
DESIGNER

REVISIONS:

PROJECT:
MP 2000
4,60 - 6,00 m

SHEET DESCRIPTION:

Hunter®



H - Garden
www.hgarden.sk
www.zavlahahg.sk
info@hgarden.sk
+421 905 748 627