


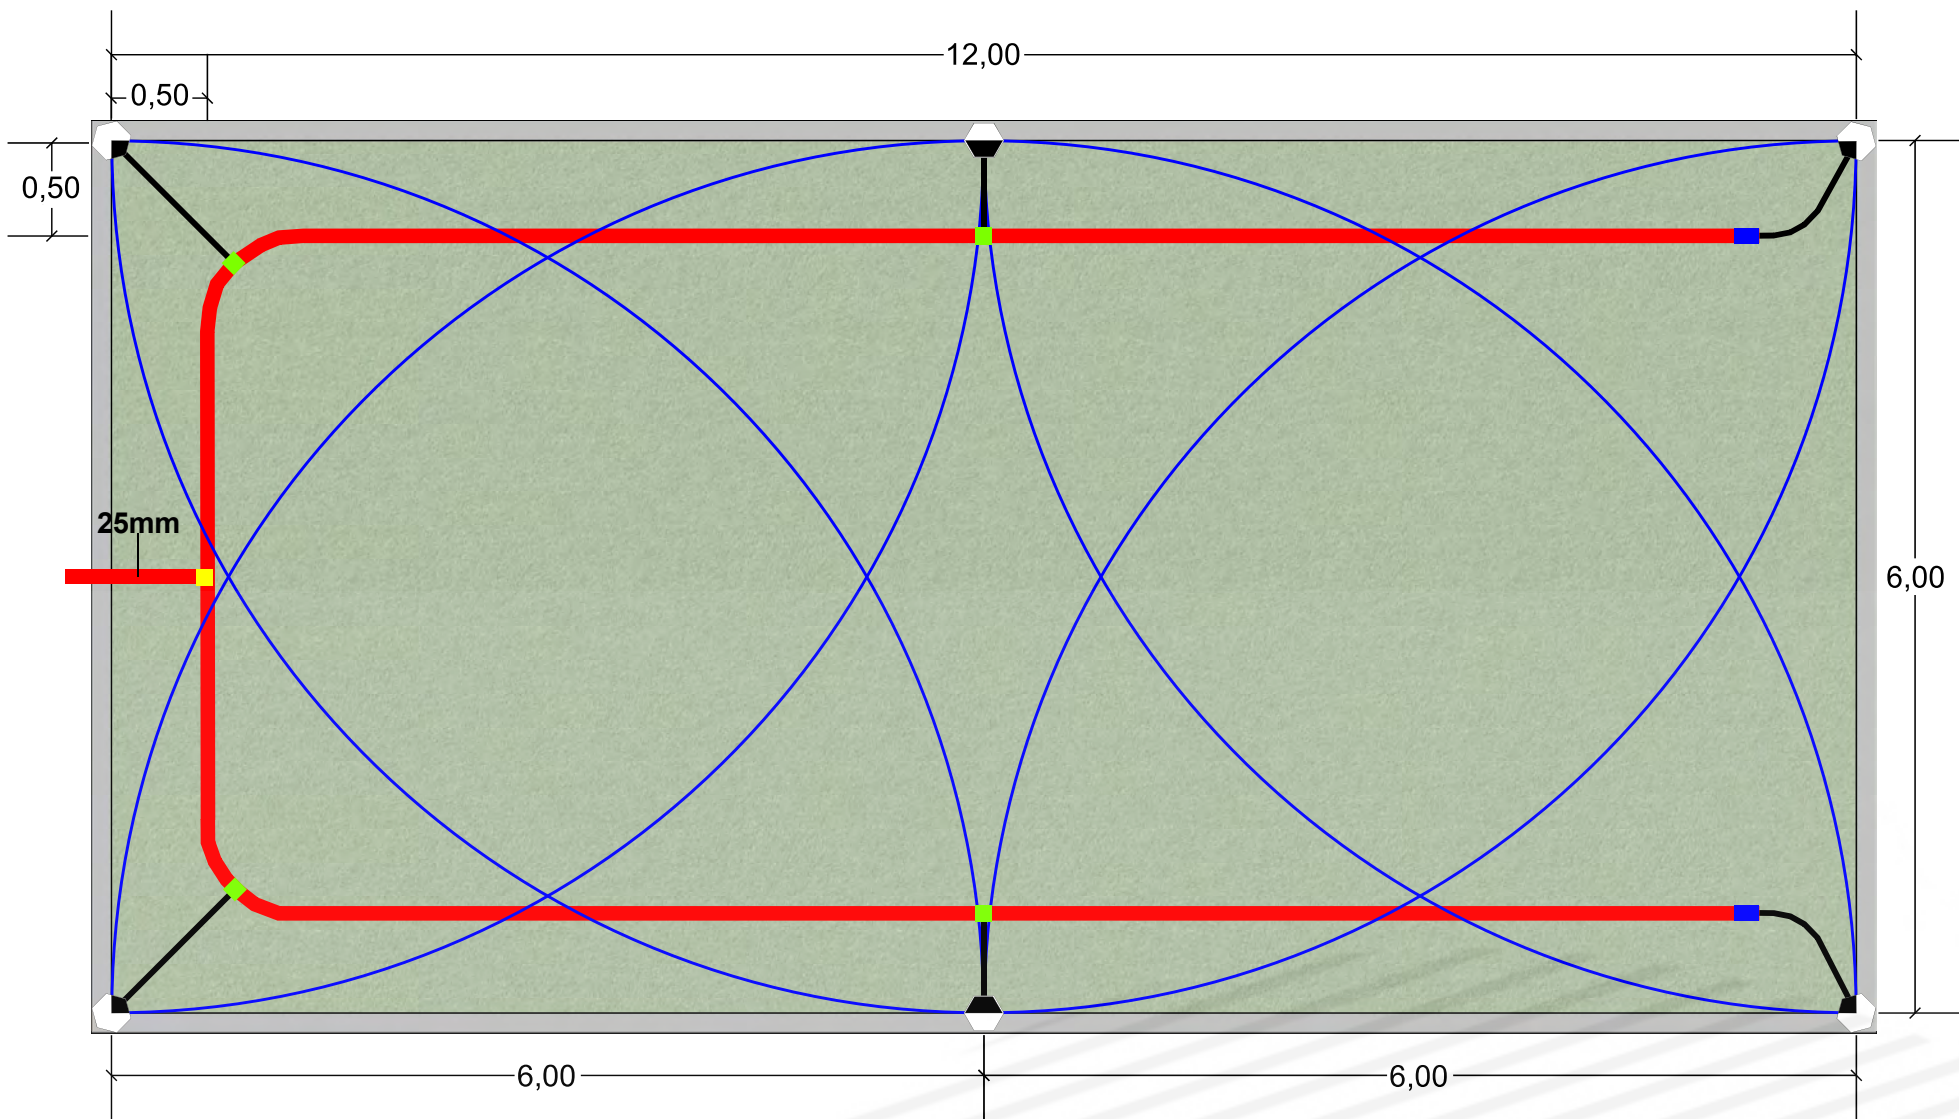


**12,00 m x 6,00 m**  
Hunter MP2000 90°-180°

| Množstvo                  | Symbol | Popis                        |
|---------------------------|--------|------------------------------|
| <b>Postrekovače</b>       |        |                              |
| 2                         | ▲      | Hunter MP2000 180°           |
| 4                         | ▼      | Hunter MP2000 90°            |
| <b>Bočné vedenie</b>      |        |                              |
| 4 m                       | —      | 20 mm                        |
| 29 m                      | —      | 25 mm                        |
| <b>Spojovací materiál</b> |        |                              |
| 2 ks                      | ■      | 25 x 20 mm Redukovaná spojka |
| 4 ks                      | ■      | 25/32 mm Samonavŕtavací pás  |
| 1 ks                      | ■      | T - 25 mm T kus              |

**Údaje o zóne postrekovača**

| Tlak             | Prietok          | Miera zrážok |
|------------------|------------------|--------------|
| <b>3,00 bars</b> | <b>12,34 l/m</b> | 10,28 mm/hr  |

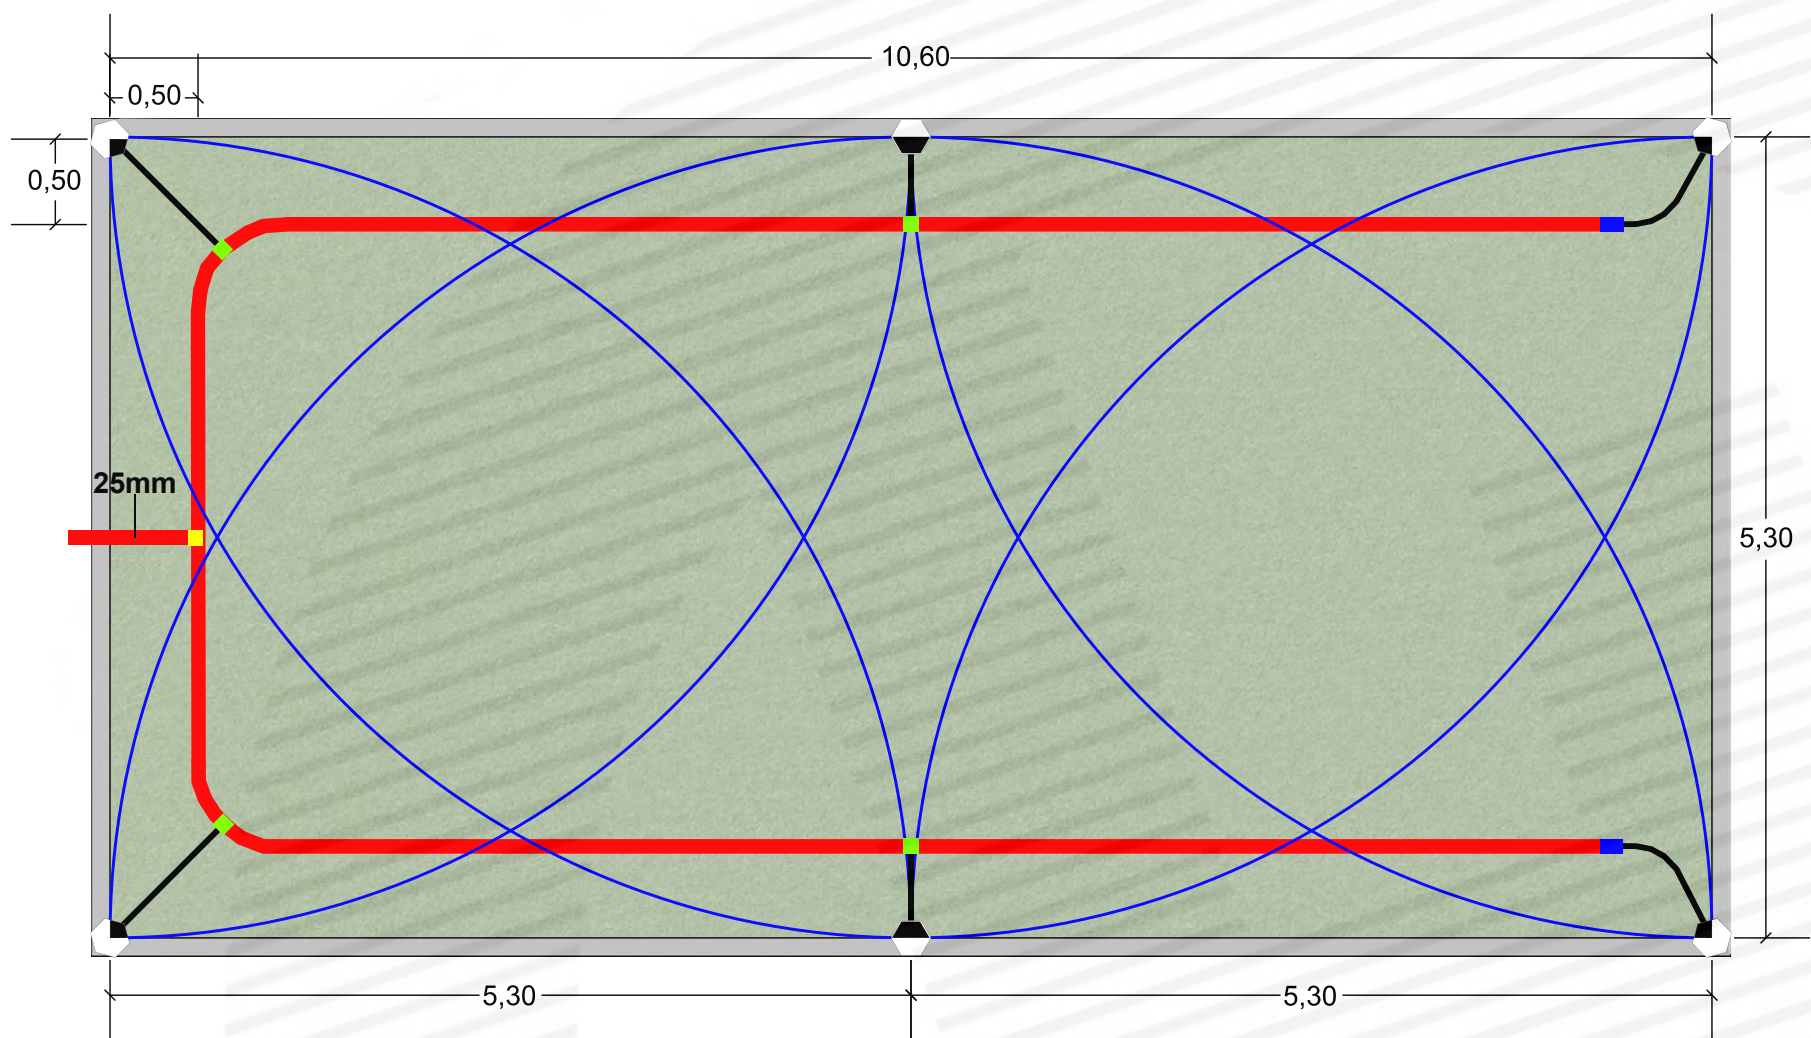


**10,60 m x 5,30 m**  
Hunter MP2000 90°-180°

| Množstvo                  | Symbol | Popis                        |
|---------------------------|--------|------------------------------|
| <b>Postrekovače</b>       |        |                              |
| 2                         | ▲      | Hunter MP2000 180°           |
| 4                         | ▼      | Hunter MP2000 90°            |
| <b>Bočné vedenie</b>      |        |                              |
| 4 m                       | —      | 20 mm                        |
| 26 m                      | —      | 25 mm                        |
| <b>Spojovací materiál</b> |        |                              |
| 2 ks                      | ■      | 25 x 20 mm Redukovaná spojka |
| 4 ks                      | ■      | 25/32 mm Samonavŕtavací pás  |
| 1 ks                      | ■      | T - 25 mm T kus              |

**Údaje o zóne postrekovača**

| Tlak             | Prietok          | Miera zrážok |
|------------------|------------------|--------------|
| <b>3,00 bars</b> | <b>12,34 l/m</b> | 13,18 mm/hr  |

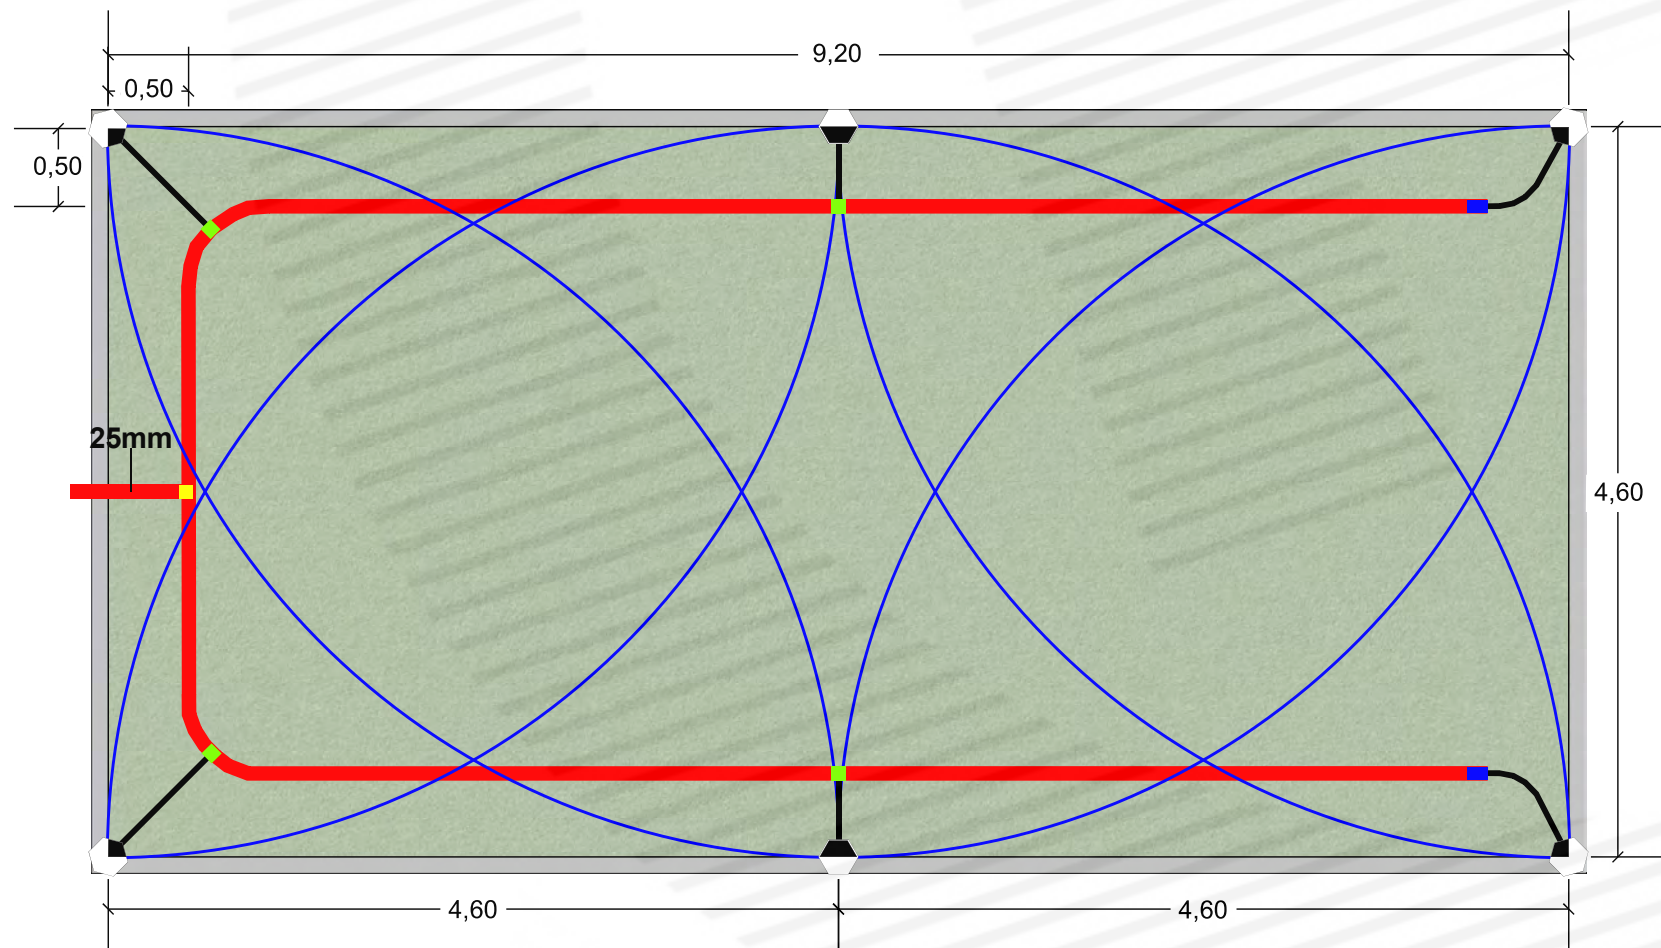

**9,20 m x 4,60 m**  
Hunter MP2000 90°-180°

| Množstvo                  | Symbol | Popis                        |
|---------------------------|--------|------------------------------|
| <b>Postrekovače</b>       |        |                              |
| 2                         | ▲      | Hunter MP2000 180°           |
| 4                         | ▼      | Hunter MP2000 90°            |
| <b>Bočné vedenie</b>      |        |                              |
| 4 m                       | —      | 20 mm                        |
| 22 m                      | —      | 25 mm                        |
| <b>Spojovací materiál</b> |        |                              |
| 2 ks                      | ■      | 25 x 20 mm Redukovaná spojka |
| 4 ks                      | ■      | 25/32 mm Samonavŕtavací pás  |
| 1 ks                      | ■      | T - 25 mm T kus              |

**Údaje o zóne postrekovača**

| Tlak             | Prietok          | Miera zrážok |
|------------------|------------------|--------------|
| <b>3,00 bars</b> | <b>12,34 l/m</b> | 17,50 mm/hr  |

## Hunter MP 2000 90°-180° - UNI

| Množstvo                  | Symbol | Popis                        |
|---------------------------|--------|------------------------------|
| <b>Postrekovače</b>       |        |                              |
| 2                         | ▲      | Hunter MP2000 180°           |
| 4                         | ▼      | Hunter MP2000 90°            |
| <b>Bočné vedenie</b>      |        |                              |
| 4 m                       | —      | 20 mm                        |
| 30 m                      | —      | 25 mm                        |
| <b>Spojovací materiál</b> |        |                              |
| 2 ks                      | ■      | 25 x 20 mm Redukovaná spojka |
| 4 ks                      | ■      | 25/32 mm Samonavŕtavací pás  |
| 1 ks                      | ■      | T - 25 mm T kus              |



|                  |                    |                         |                      |                         |               |                                                        |
|------------------|--------------------|-------------------------|----------------------|-------------------------|---------------|--------------------------------------------------------|
| SHEET:<br>1 of 1 | SCALE:<br>1" = 10' | CHECKED BY:<br>H-Garden | DRAWN BY:<br>Hegedűs | JOB NUMBER:<br>00000125 | DATE:<br>2025 | REVISIONS:<br>Hunter IRRIGATION<br>INVESTMENT DESIGNER |
|------------------|--------------------|-------------------------|----------------------|-------------------------|---------------|--------------------------------------------------------|

**PROJECT:**  
MP 2000  
12,00 x 6,00 - 9,20 x 4,60 m

**SHEET DESCRIPTION:**



H - Garden  
www.hgarden.sk  
www.zavlahahg.sk  
info@hgarden.sk  
+421 905 748 627