


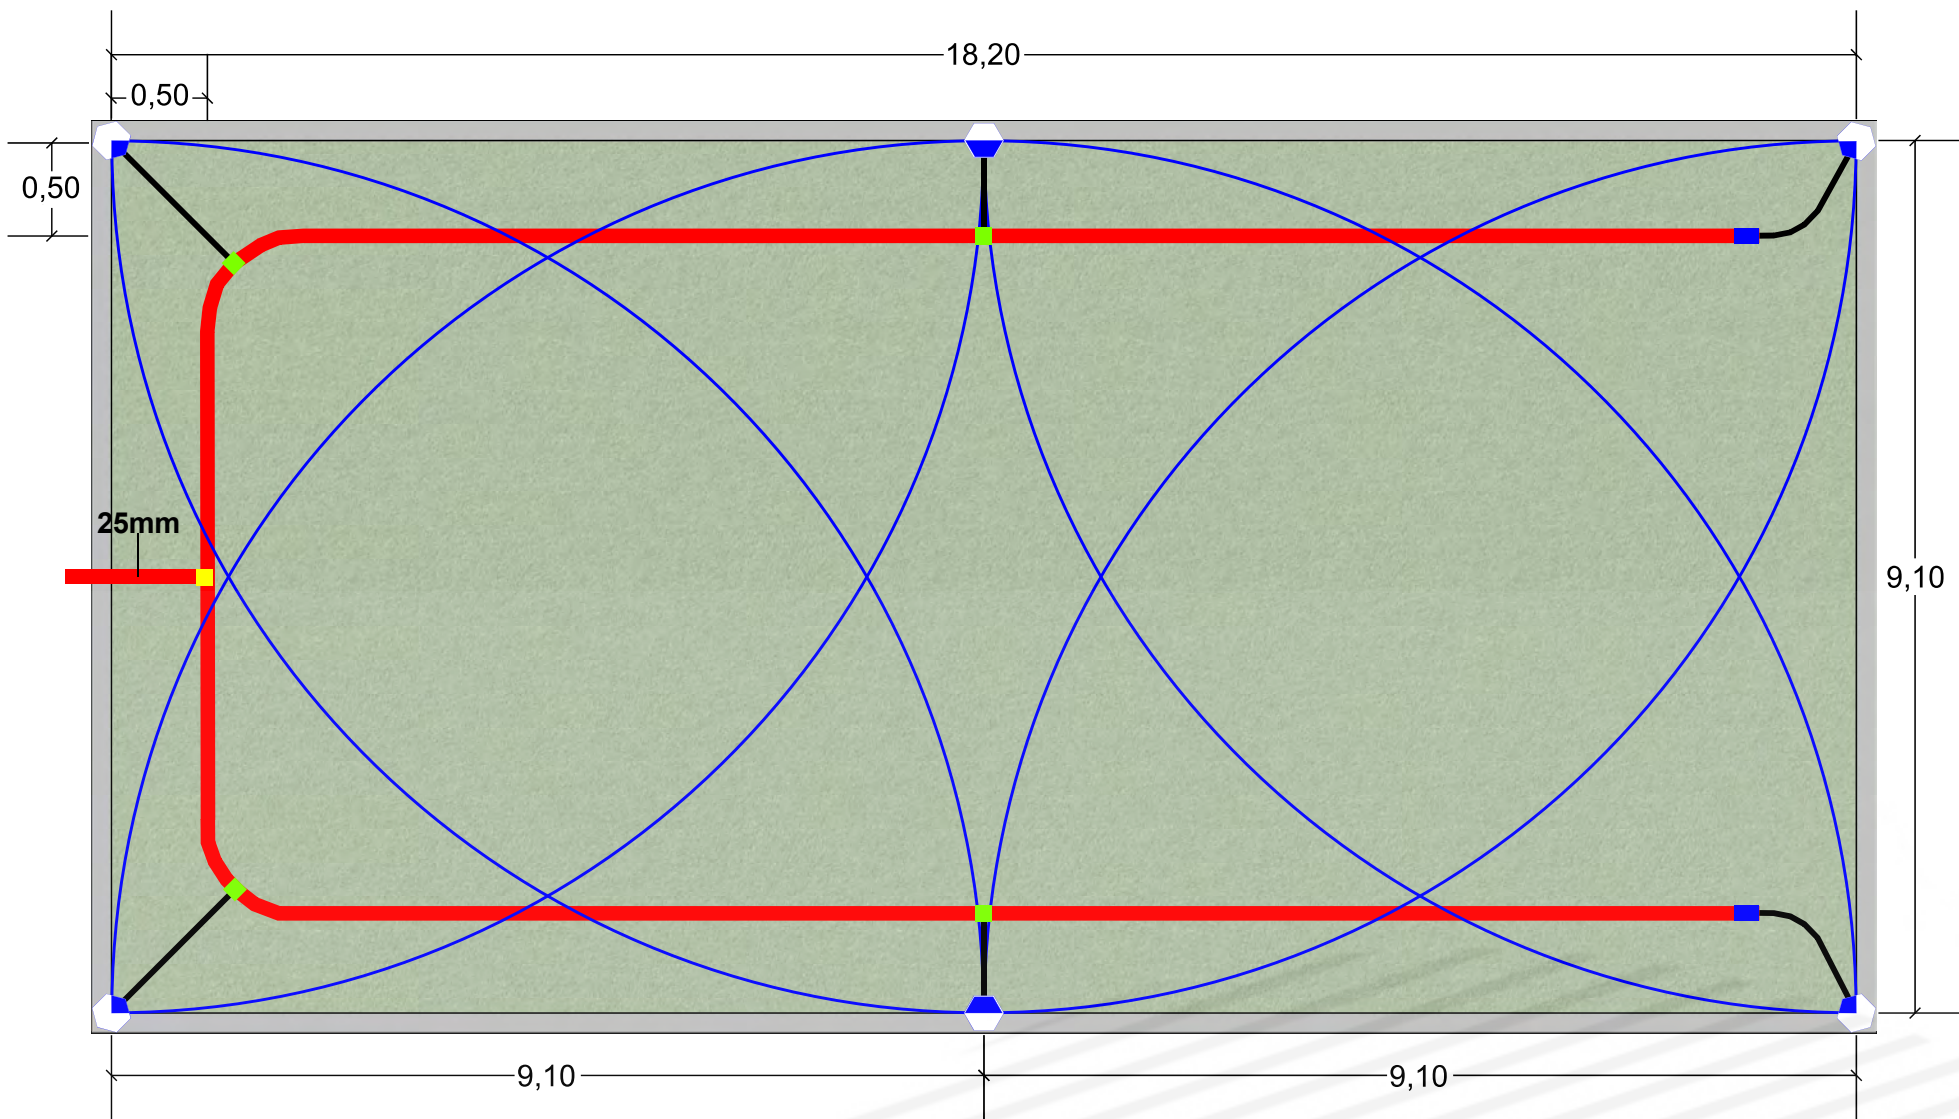


18,20 m x 9,10 m
Hunter MP3000 90°-180°

Množstvo	Symbol	Popis
Postrekovače		
2	▲	Hunter MP3000 180°
4	◆	Hunter MP3000 90°
Bočné vedenie		
4 m	—	20 mm
45 m	—	25 mm
Spojovací materiál		
2 ks	■	25 x 20 mm Redukovaná spojka
4 ks	■	25/32 mm Samonavíťovací pás
1 ks	■	T - 25 mm T kus

Údaje o zóne postrekovača

Tlak	Prietok	Miera zrážok
3,00 bars	26,80 l/m	9,71 mm/hr

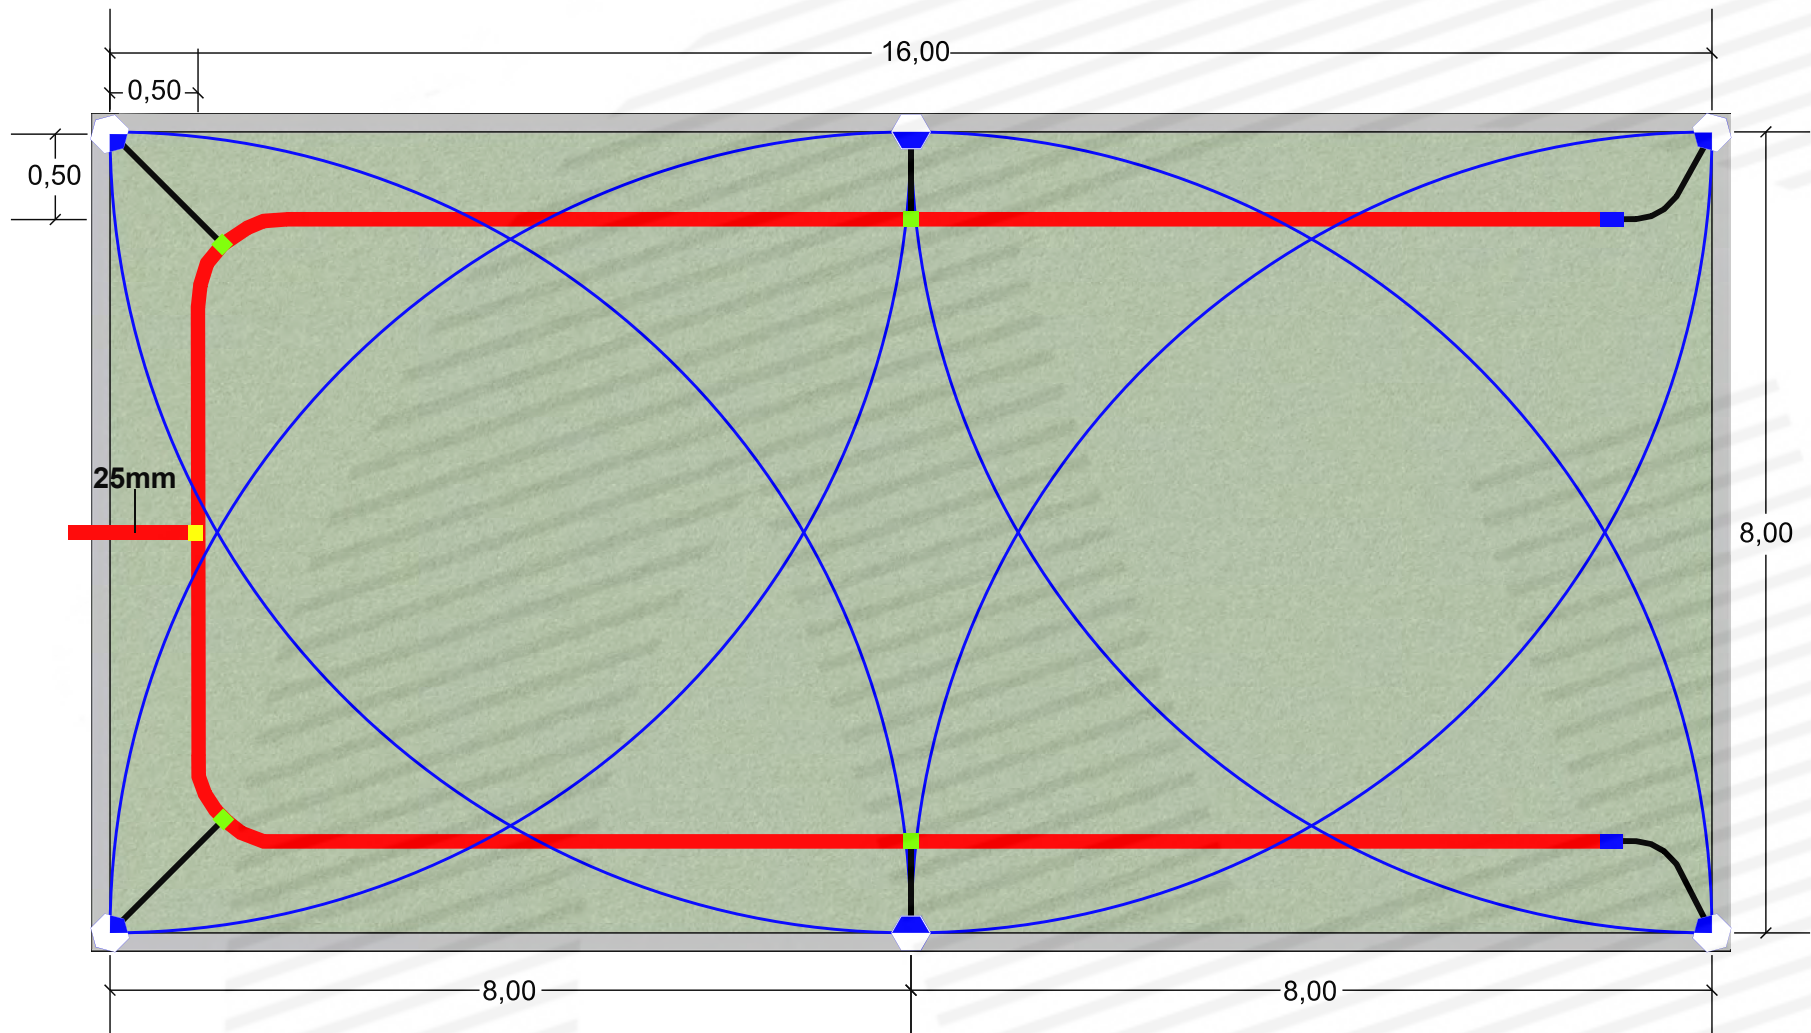


16,00 m x 8,00 m
Hunter MP3000 90°-180°

Množstvo	Symbol	Popis
Postrekovače		
2	▲	Hunter MP3000 180°
4	◆	Hunter MP3000 90°
Bočné vedenie		
4 m	—	20 mm
39 m	—	25 mm
Spojovací materiál		
2 ks	■	25 x 20 mm Redukovaná spojka
4 ks	■	25/32 mm Samonavíťovací pás
1 ks	■	T - 25 mm T kus

Údaje o zóne postrekovača

Tlak	Prietok	Miera zrážok
3,00 bars	26,80 l/m	12,57 mm/hr

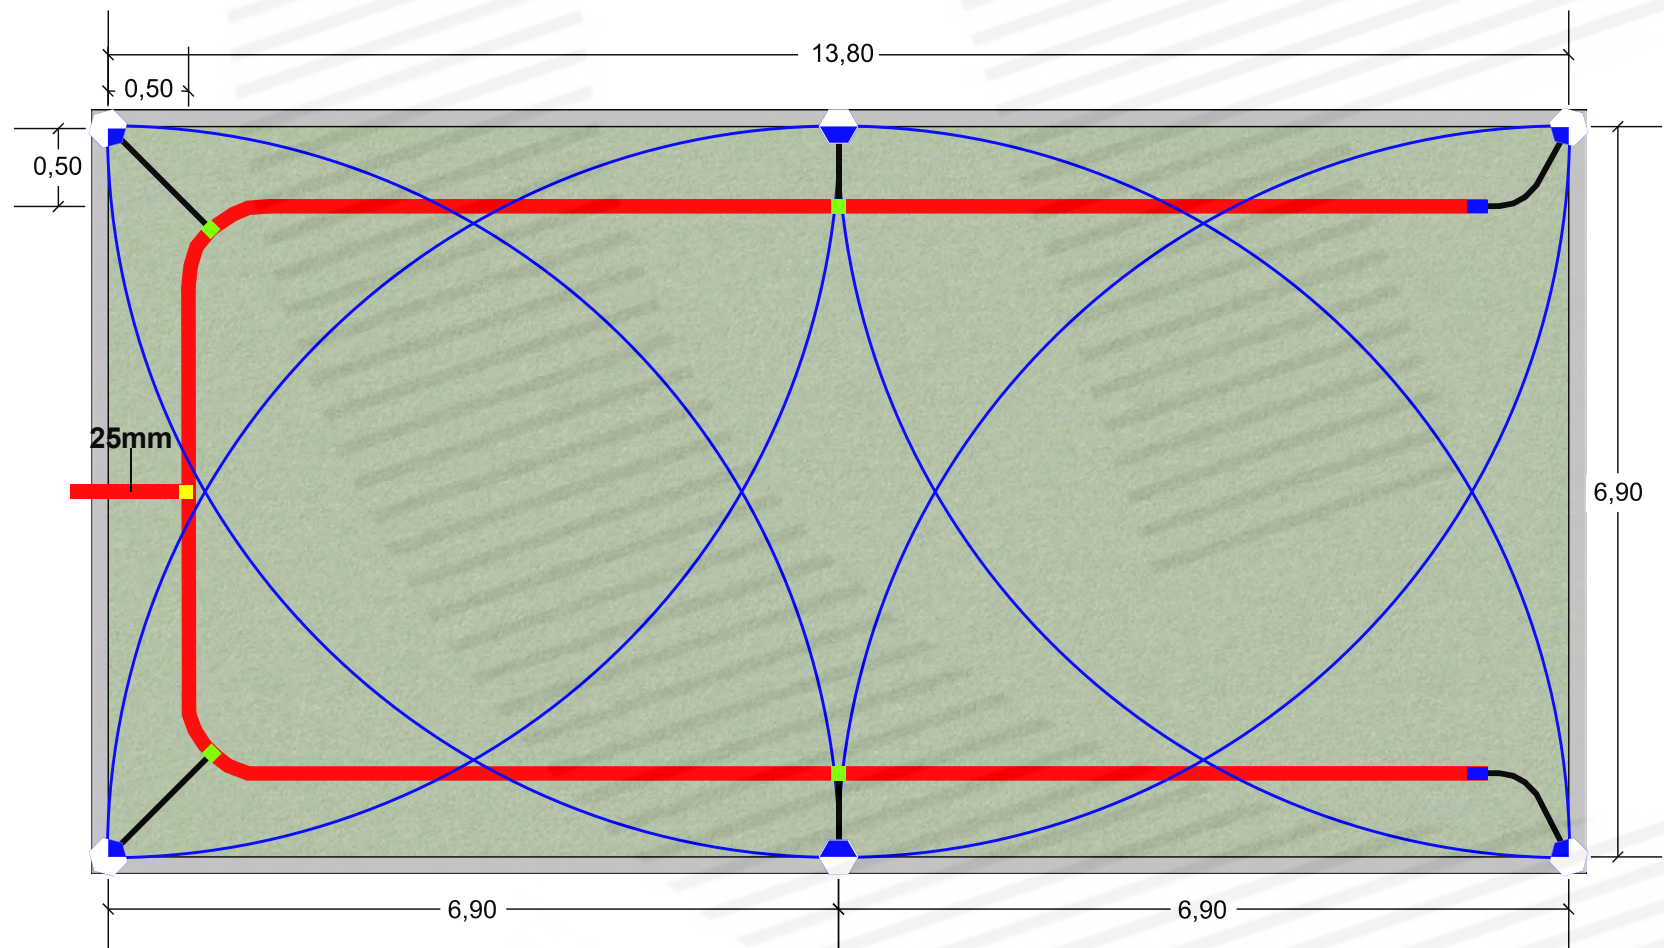

13,80 m x 6,90 m
Hunter MP3000 90°-180°

Množstvo	Symbol	Popis
Postrekovače		
2	▲	Hunter MP3000 180°
4	◆	Hunter MP3000 90°
Bočné vedenie		
4 m	—	20 mm
33 m	—	25 mm
Spojovací materiál		
2 ks	■	25 x 20 mm Redukovaná spojka
4 ks	■	25/32 mm Samonavíťovací pás
1 ks	■	T - 25 mm T kus

Údaje o zóne postrekovača

Tlak	Prietok	Miera zrážok
3,00 bars	26,80 l/m	16,90 mm/hr

Hunter MP 3000 90°-180° - UNI

Množstvo	Symbol	Popis
Postrekovače		
2	▲	Hunter MP3000 180°
4	◆	Hunter MP3000 90°
Bočné vedenie		
4 m	—	20 mm
45 m	—	25 mm
Spojovací materiál		
2 ks	■	25 x 20 mm Redukovaná spojka
4 ks	■	25/32 mm Samonavíťovací pás
1 ks	■	T - 25 mm T kus



SHEET: 1 of 1	SCALE: 1" = 10'	CHECKED BY: H-Garden	DRAWN BY: Hegedűs	JOB NUMBER: 00000125	DATE: 2025	REVISIONS: Hunter IRRIGATION INVESTMENT DESIGNER
------------------	--------------------	-------------------------	----------------------	-------------------------	---------------	--

PROJECT:
MP 3000
18,20 x 9,10 - 13,80 x 6,90 m

SHEET DESCRIPTION:



H - Garden
www.hgarden.sk
www.zavlahahg.sk
info@hgarden.sk
+421 905 748 627