



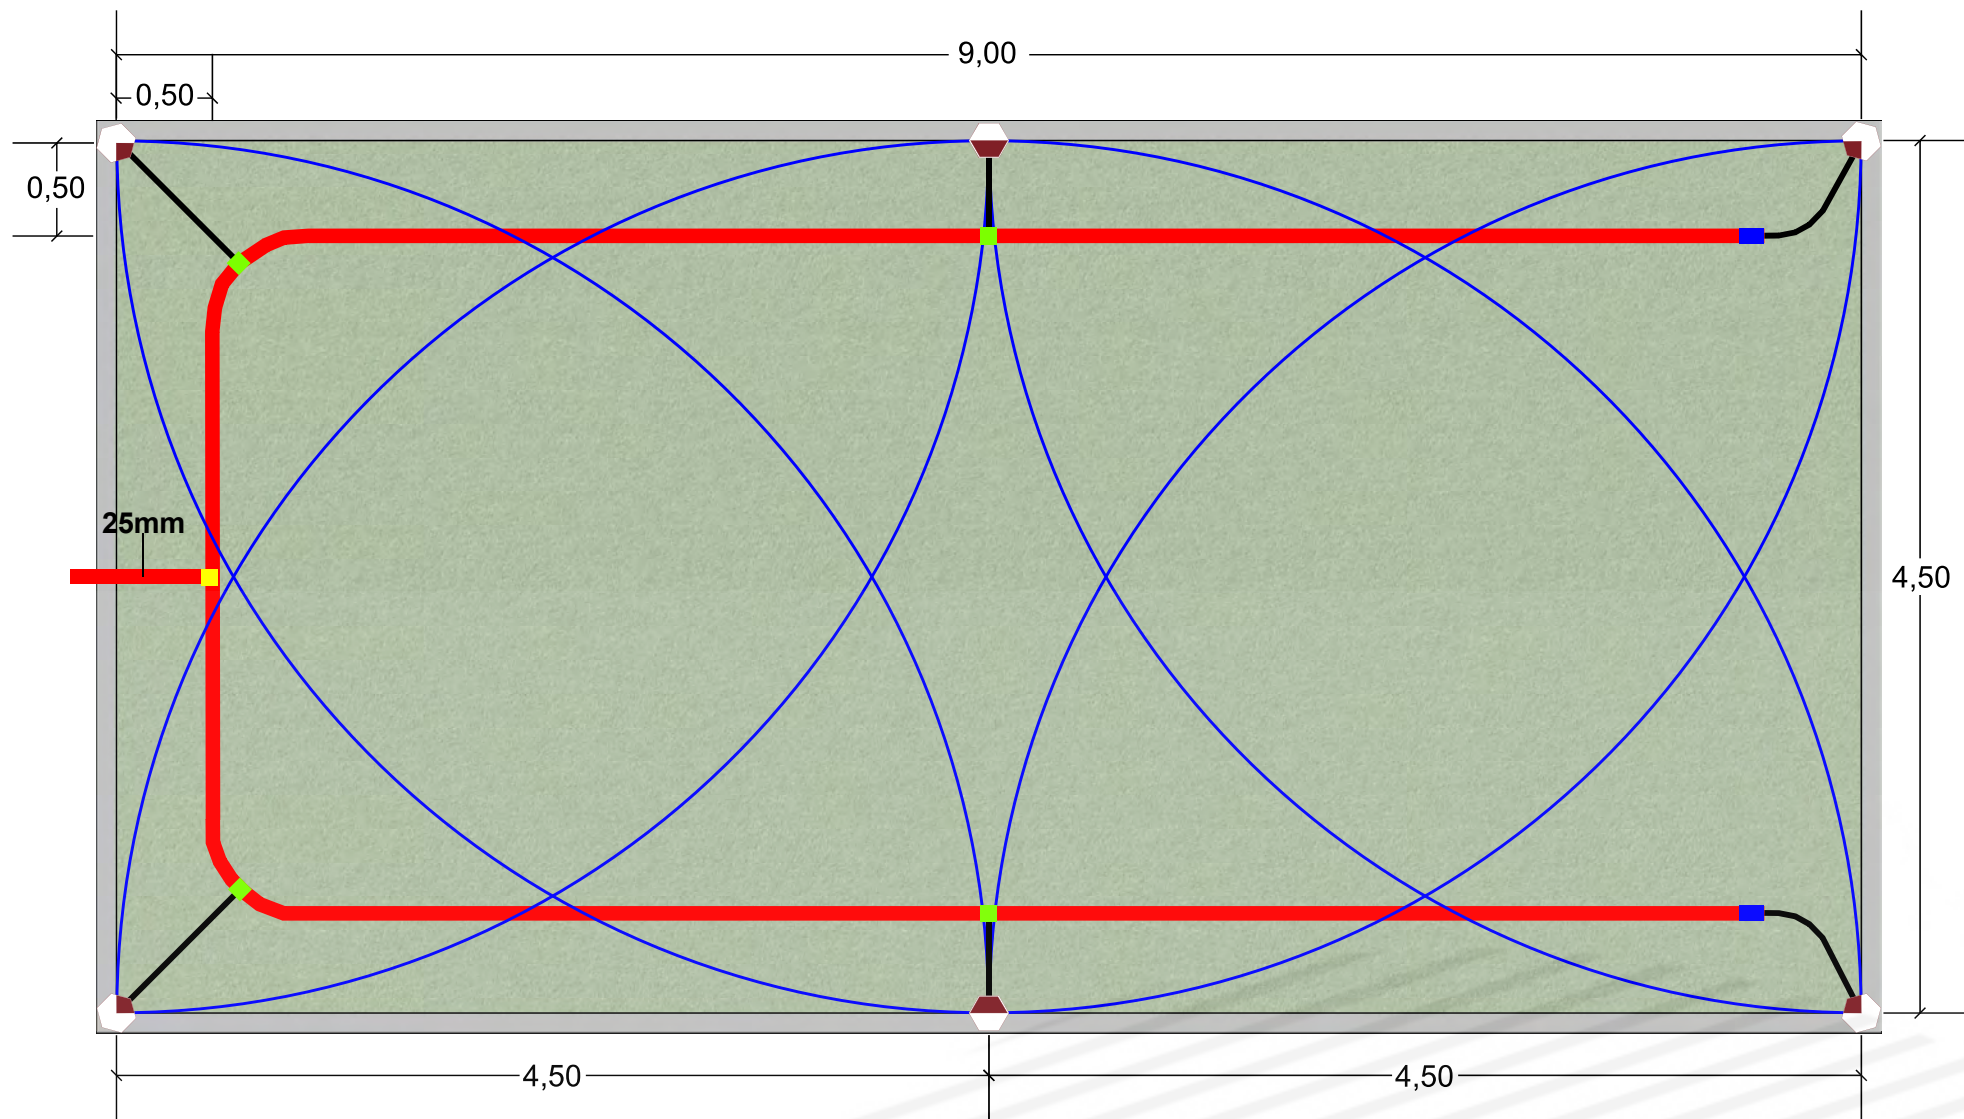

9,00 m x 4,50 m
Hunter MP815 90°-180°

Množstvo	Symbol	Popis
Postrekovače		
2		Hunter MP815 180°
4		Hunter MP815 90°
Bočné vedenie		
4 m		20 mm
22 m		25 mm
Spojovací materiál		
2 ks		25 x 20 mm Redukovaná spojka
4 ks		25/32 mm Samonavŕtavací pás
1 ks		T - 25 mm T kus


Tlak	Prietok	Miera zrážok
3,00 bars	14,46 l/m	21,42 mm/hr

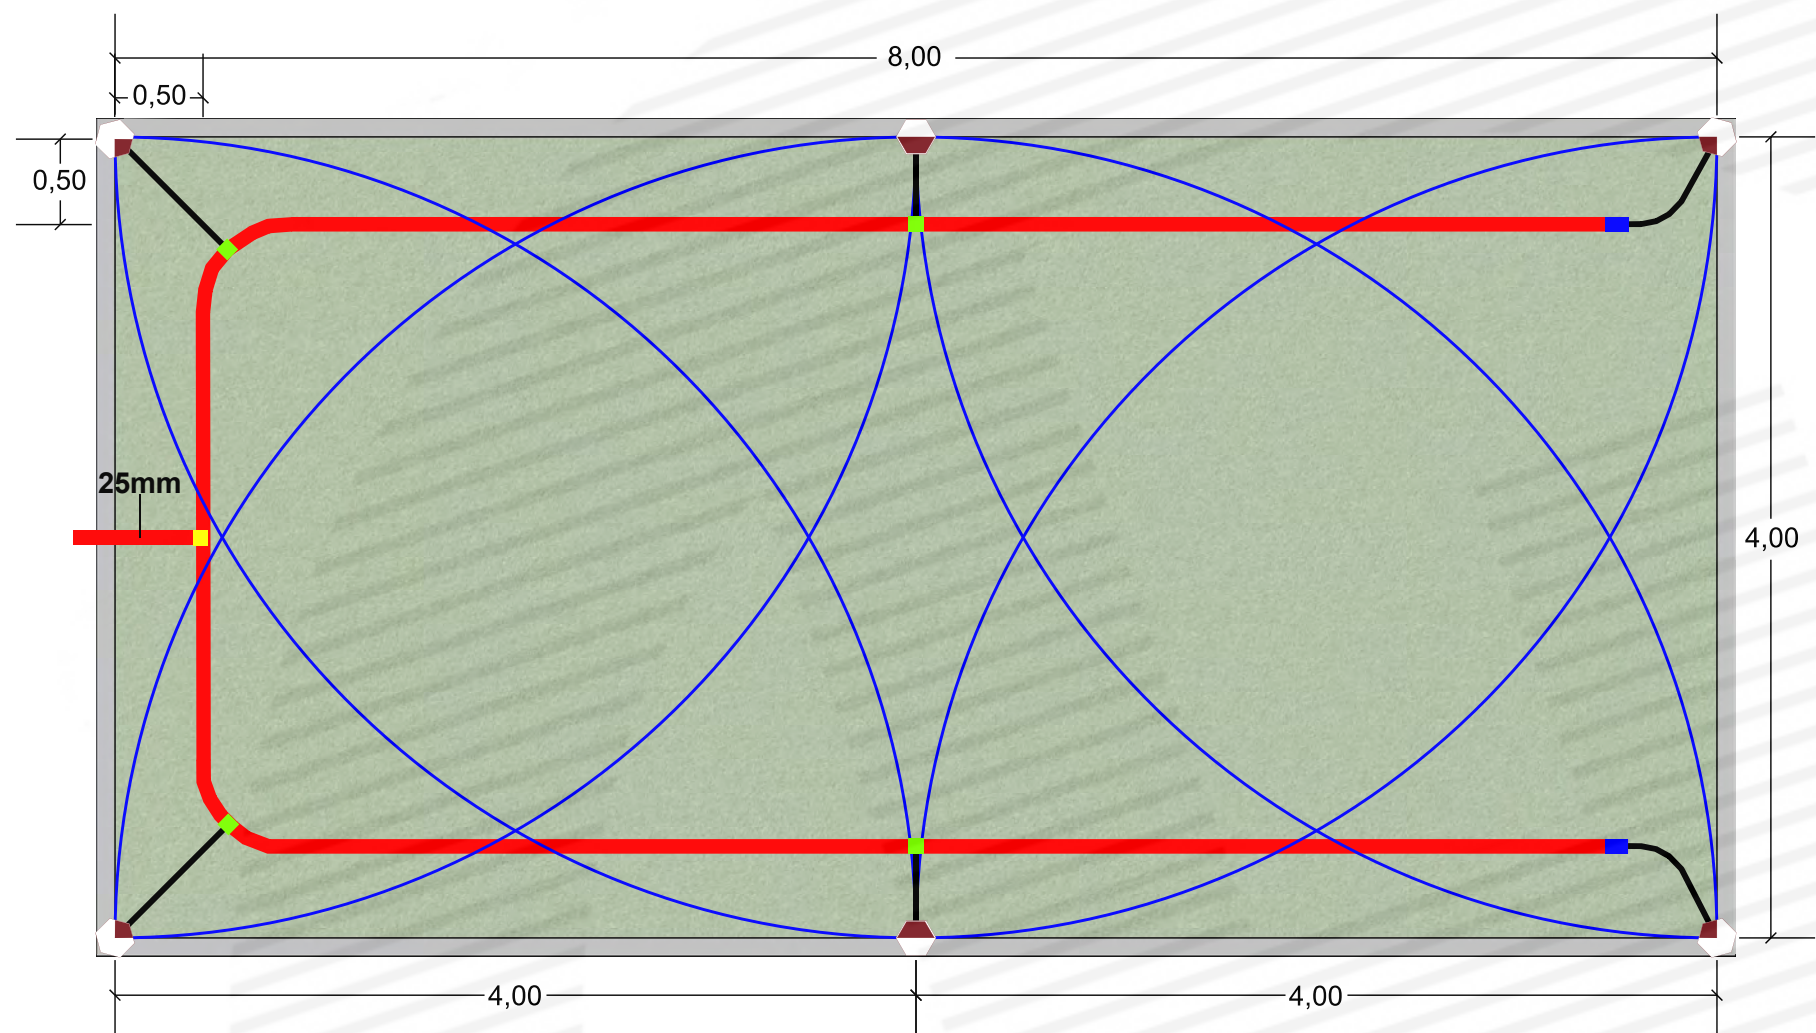

8,00 m x 4,00 m
Hunter MP815 90°-180°

Množstvo	Symbol	Popis
Postrekovače		
2		Hunter MP815 180°
4		Hunter MP815 90°
Bočné vedenie		
4 m		20 mm
19 m		25 mm
Spojovací materiál		
2 ks		25 x 20 mm Redukovaná spojka
4 ks		25/32 mm Samonavŕtavací pás
1 ks		T - 25 mm T kus

Tlak	Prietok	Miera zrážok
3,00 bars	14,46 l/m	27,11 mm/hr

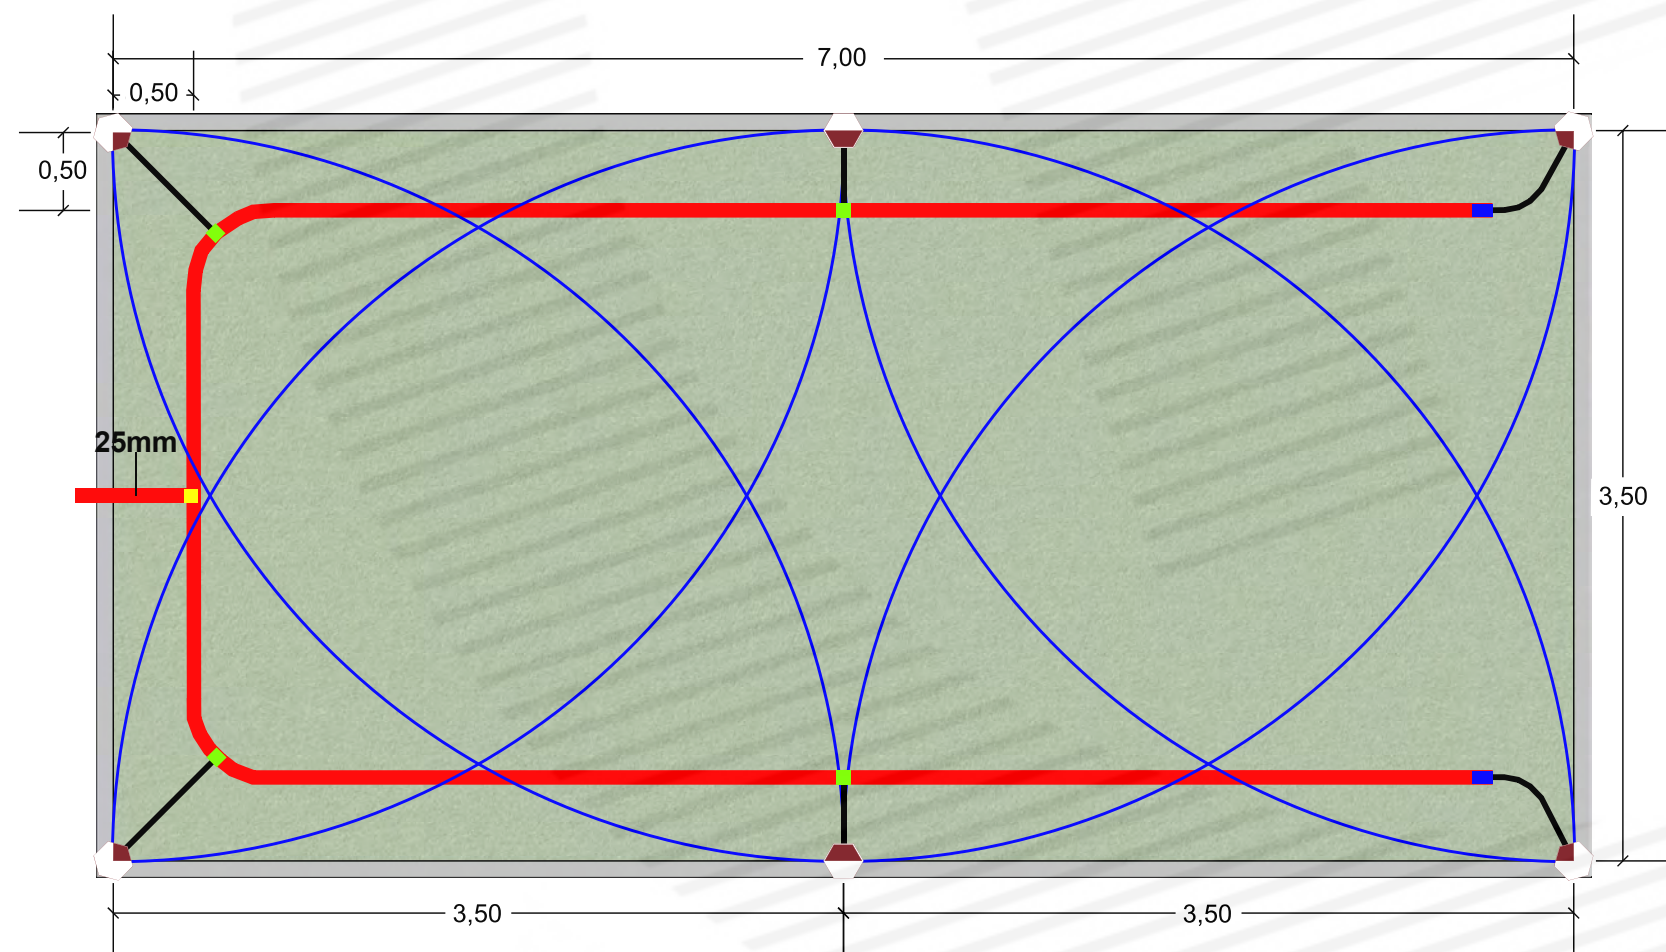

7,00 m x 3,50 m
Hunter MP815 90°-180°

Množstvo	Symbol	Popis
Postrekovače		
2		Hunter MP815 180°
4		Hunter MP815 90°
Bočné vedenie		
4 m		20 mm
16 m		25 mm
Spojovací materiál		
2 ks		25 x 20 mm Redukovaná spojka
4 ks		25/32 mm Samonavŕtavací pás
1 ks		T - 25 mm T kus

Tlak	Prietok	Miera zrážok
3,00 bars	14,46 l/m	35,42 mm/hr

Hunter MP 815 90°-180° - UNI

Množstvo	Symbol	Popis
Postrekovače		
2		Hunter MP815 180°
4		Hunter MP815 90°
Bočné vedenie		
4 m		20 mm
22 m		25 mm
Spojovací materiál		
2 ks		25 x 20 mm Redukovaná spojka
4 ks		25/32 mm Samonavŕtavací pás
1 ks		T - 25 mm T kus



SHEET: 1 of 1	SCALE: 1" = 10'	CHECKED BY: H-Garden	DRAWN BY: Hegedűs	JOB NUMBER: 00000125	DATE: 2025	REVISIONS: 	PROJECT: MP 815 9,00 x 4,50 - 7,00 x 3,50 m	SHEET DESCRIPTION: 	 H - Garden www.hgarden.sk www.zavlahahg.sk info@hgarden.sk +421 905 748 627
------------------	--------------------	-------------------------	----------------------	-------------------------	---------------	----------------	---	------------------------	---