



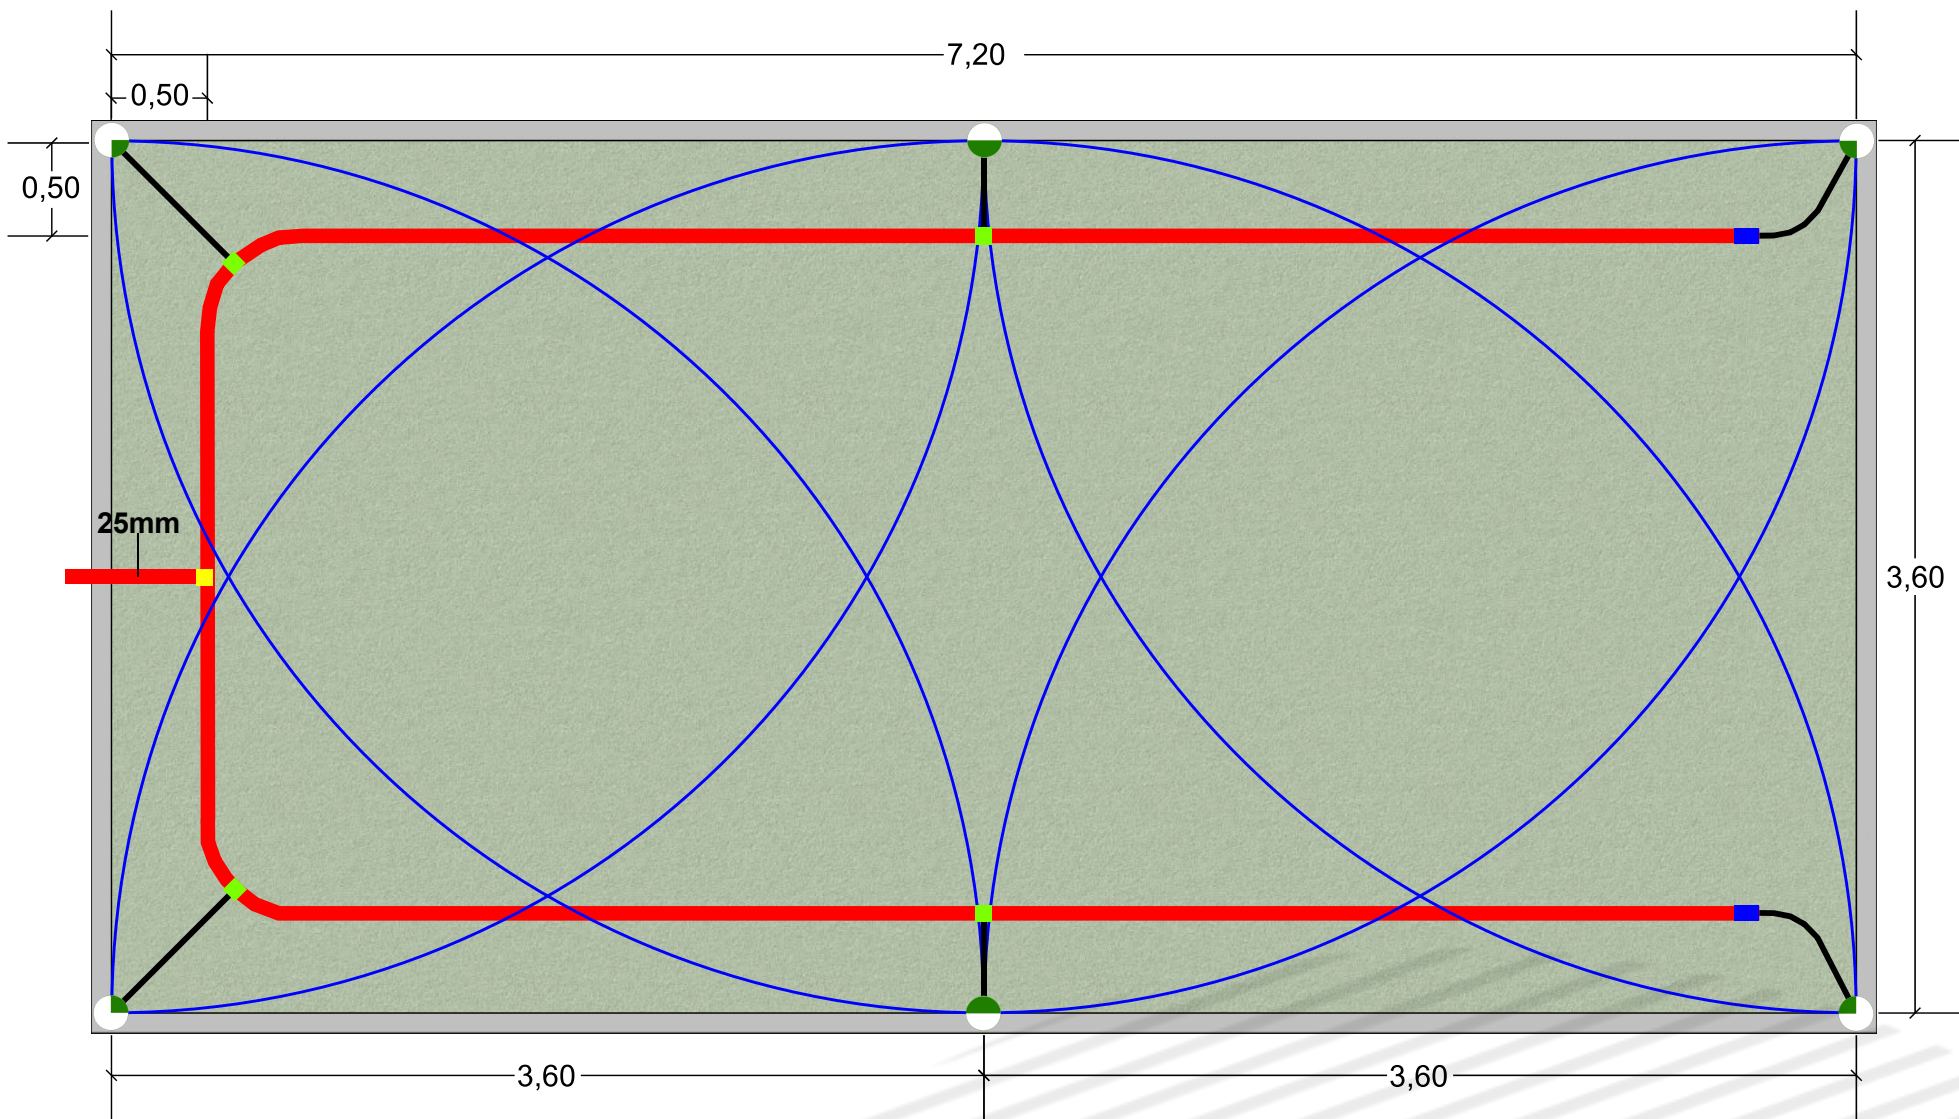

7,20 m x 3,60 m
Hunter 12A 90°-180°

Množstvo	Symbol	Popis
Postrekovače		
2		Hunter 12A-180
4		Hunter 12A-90
Bočné vedenie		
4 m		20 mm
17 m		25 mm
Spojovací materiál		
2 ks		25 x 20 mm Redukovaná spojka
4 ks		25/32 mm Samonavŕtavací pás
1 ks		T - 25 mm T kus


Tlak	Prietok	Miera zrážok
2,50 bars	19,08 l/m	44,06 mm/hr

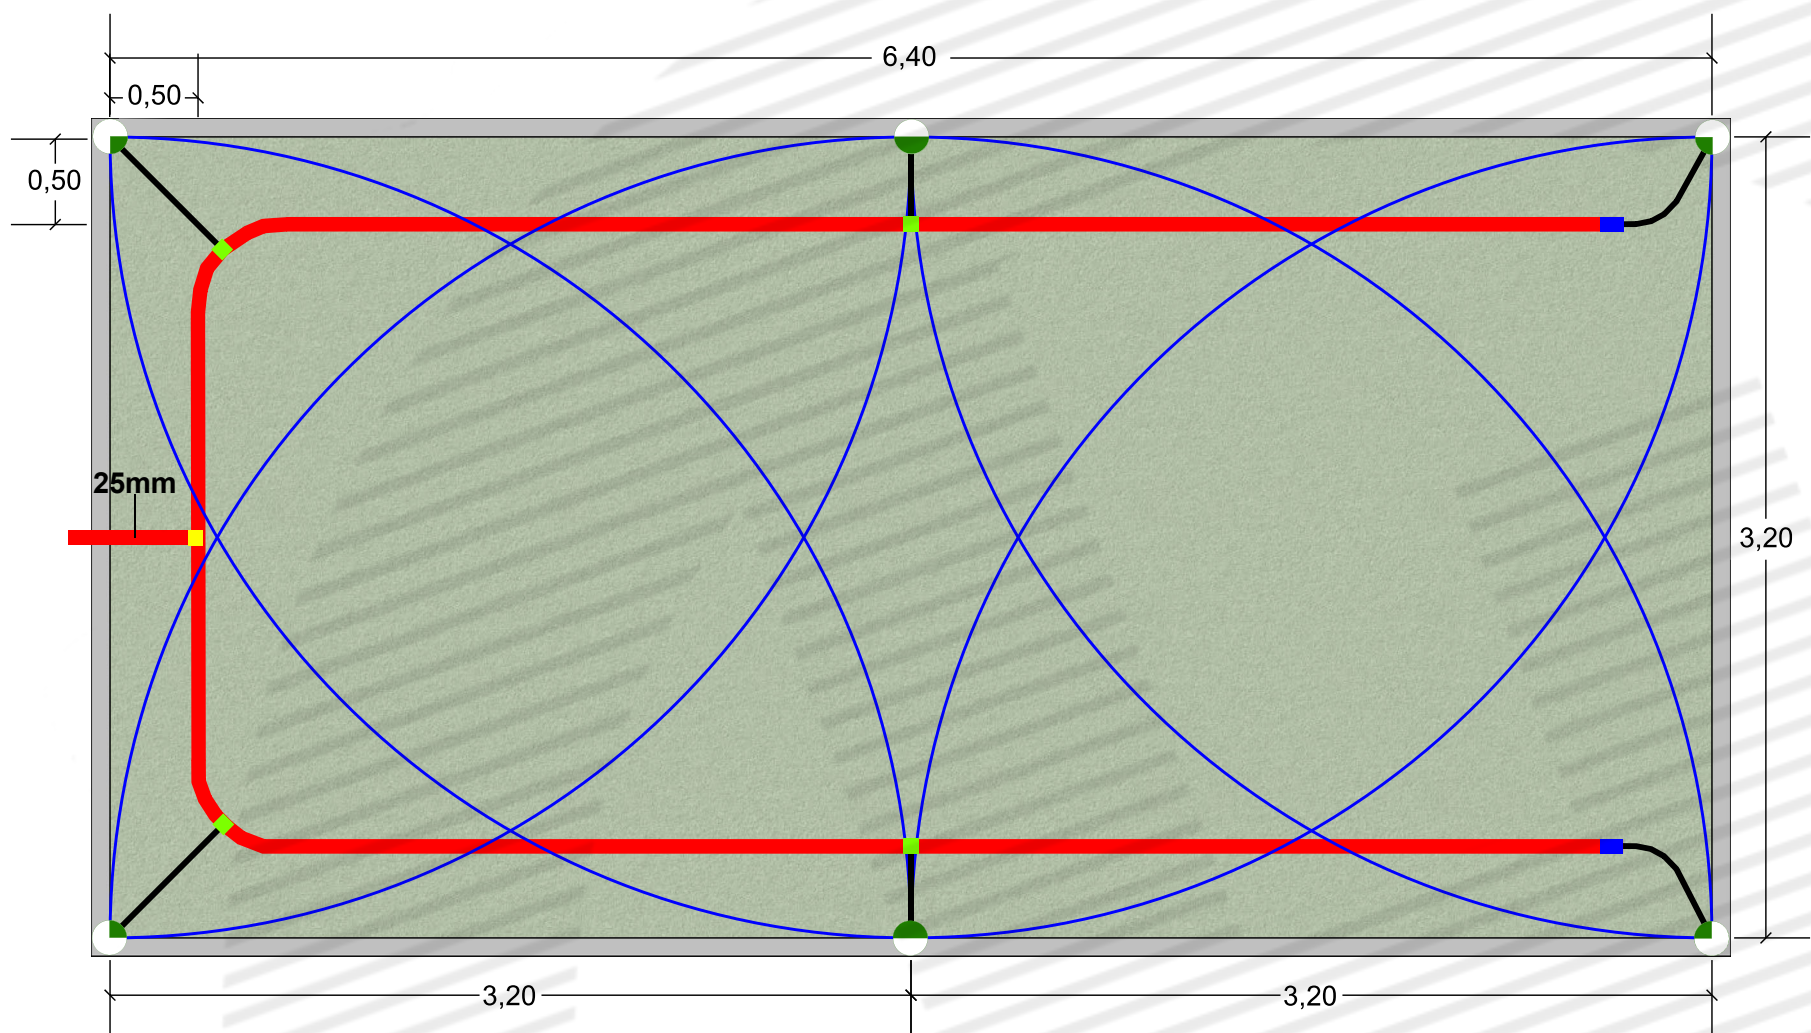

6,40 m x 3,20 m
Hunter 12A 90°-180°

Množstvo	Symbol	Popis
Postrekovače		
2		Hunter 12A-180
4		Hunter 12A-90
Bočné vedenie		
4 m		20 mm
15 m		25 mm
Spojovací materiál		
2 ks		25 x 20 mm Redukovaná spojka
4 ks		25/32 mm Samonavŕtavací pás
1 ks		T - 25 mm T kus

Tlak	Prietok	Miera zrážok
2,50 bars	19,08 l/m	55,77 mm/hr

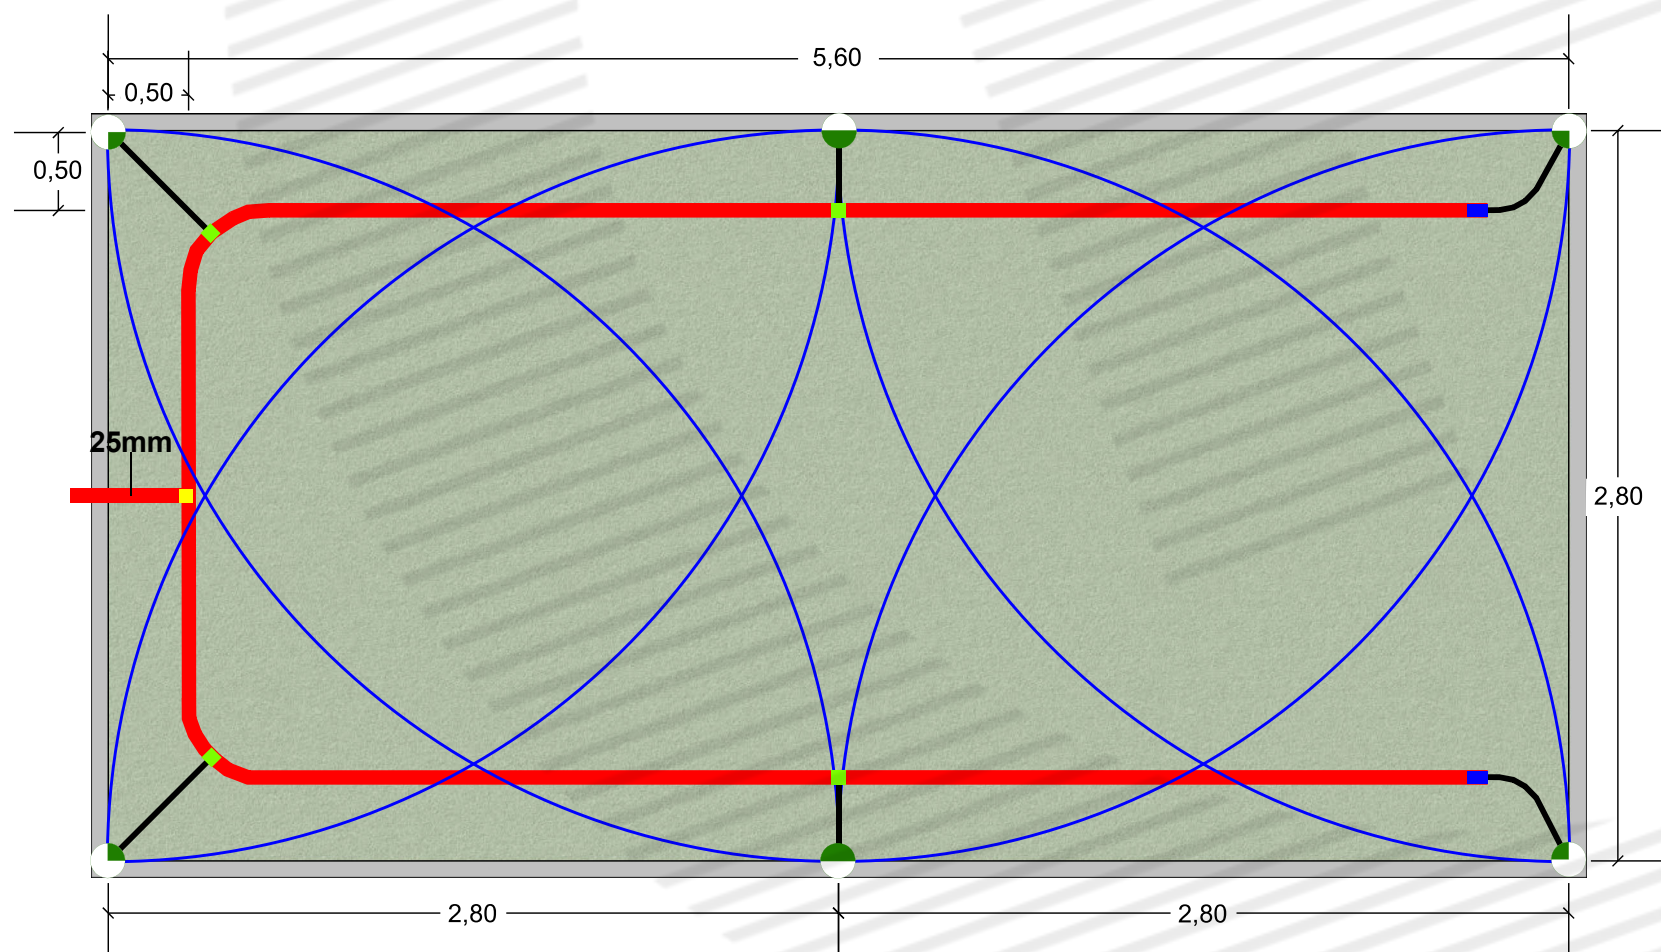

5,60 m x 2,80 m
Hunter 12A 90°-180°

Množstvo	Symbol	Popis
Postrekovače		
2		Hunter 12A-180
4		Hunter 12A-90
Bočné vedenie		
4 m		20 mm
13 m		25 mm
Spojovací materiál		
2 ks		25 x 20 mm Redukovaná spojka
4 ks		25/32 mm Samonavŕtavací pás
1 ks		T - 25 mm T kus

Tlak	Prietok	Miera zrážok
2,50 bars	19,08 l/m	72,84 mm/hr

Hunter 12A 90°-180° - UNI

Množstvo	Symbol	Popis
Postrekovače		
2		Hunter 12A-180
4		Hunter 12A-90
Bočné vedenie		
4 m		20 mm
17 m		25 mm
Spojovací materiál		
2 ks		25 x 20 mm Redukovaná spojka
4 ks		25/32 mm Samonavŕtavací pás
1 ks		T - 25 mm T kus



SHEET: 1 of 1	SCALE: 1" = 10'	CHECKED BY: H-Garden	DRAWN BY: Hegedűs	JOB NUMBER: 00000125	DATE: 2025	REVISIONS:
------------------	--------------------	-------------------------	----------------------	-------------------------	---------------	----------------

PROJECT:
Spray 12A
7,20 x 3,60 - 5,60 x 2,80 m

SHEET DESCRIPTION:



H - Garden
www.hgarden.sk
www.zavlahahg.sk
info@hgarden.sk
+421 905 748 627