


10,40 m x 5,20 m  
Hunter 17A 90°-180°

Množstvo	Symbol	Popis
Postrekovače		
2		Hunter 17A-180
4		Hunter 17A-90
Bočné vedenie		
4 m		20 mm
22 m		25 mm
2 m		32 mm
Spojovací materiál		
2 ks		25 x 20 mm Redukovaná spojka
4 ks		25/32 mm Samonavŕtavací pás
1 ks		T - 25 x 32 x 25 mm Redukované T kus


Tlak	Prietok	Miera zrážok
2,50 bars	34,83 l/m	38,56 mm/hr

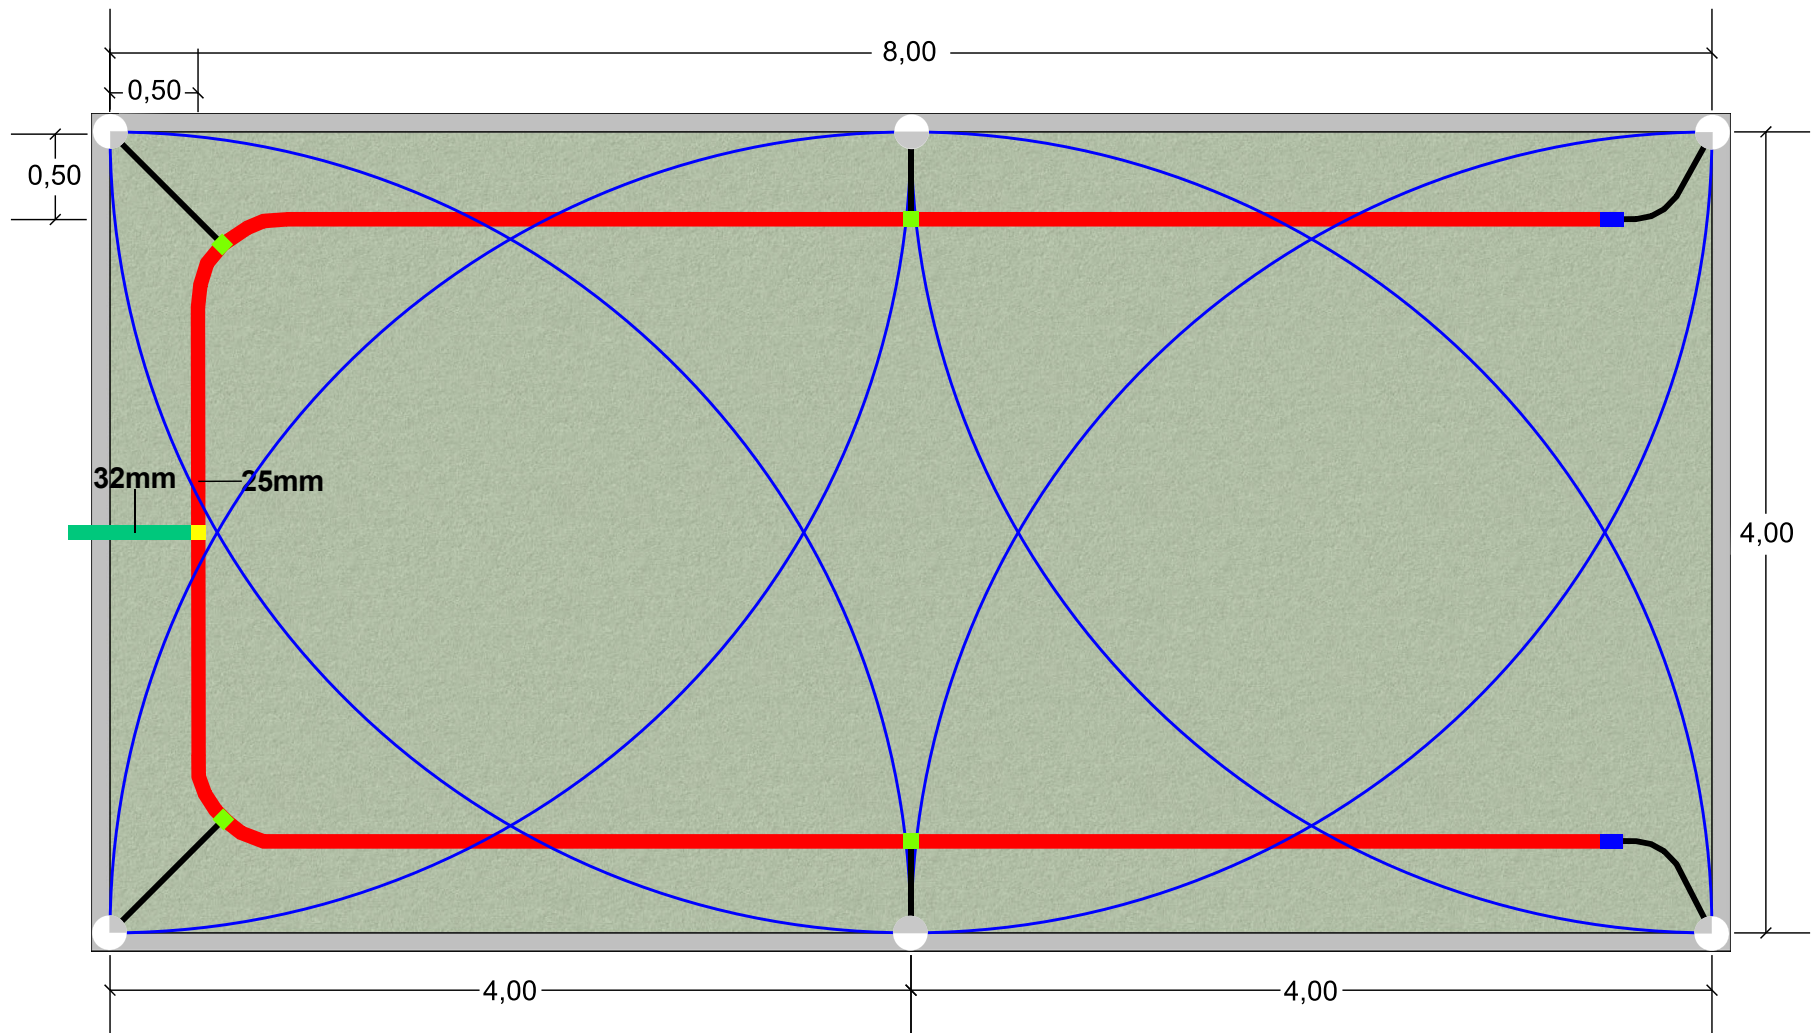

9,00 m x 4,50 m  
Hunter 17A 90°-180°

Množstvo	Symbol	Popis
Postrekovače		
2		Hunter 17A-180
4		Hunter 17A-90
Bočné vedenie		
4 m		20 mm
20 m		25 mm
2 m		32 mm
Spojovací materiál		
2 ks		25 x 20 mm Redukovaná spojka
4 ks		25/32 mm Samonavŕtavací pás
1 ks		T - 25 x 32 x 25 mm Redukované T kus

Tlak	Prietok	Miera zrážok
2,50 bars	34,83 l/m	51,49 mm/hr

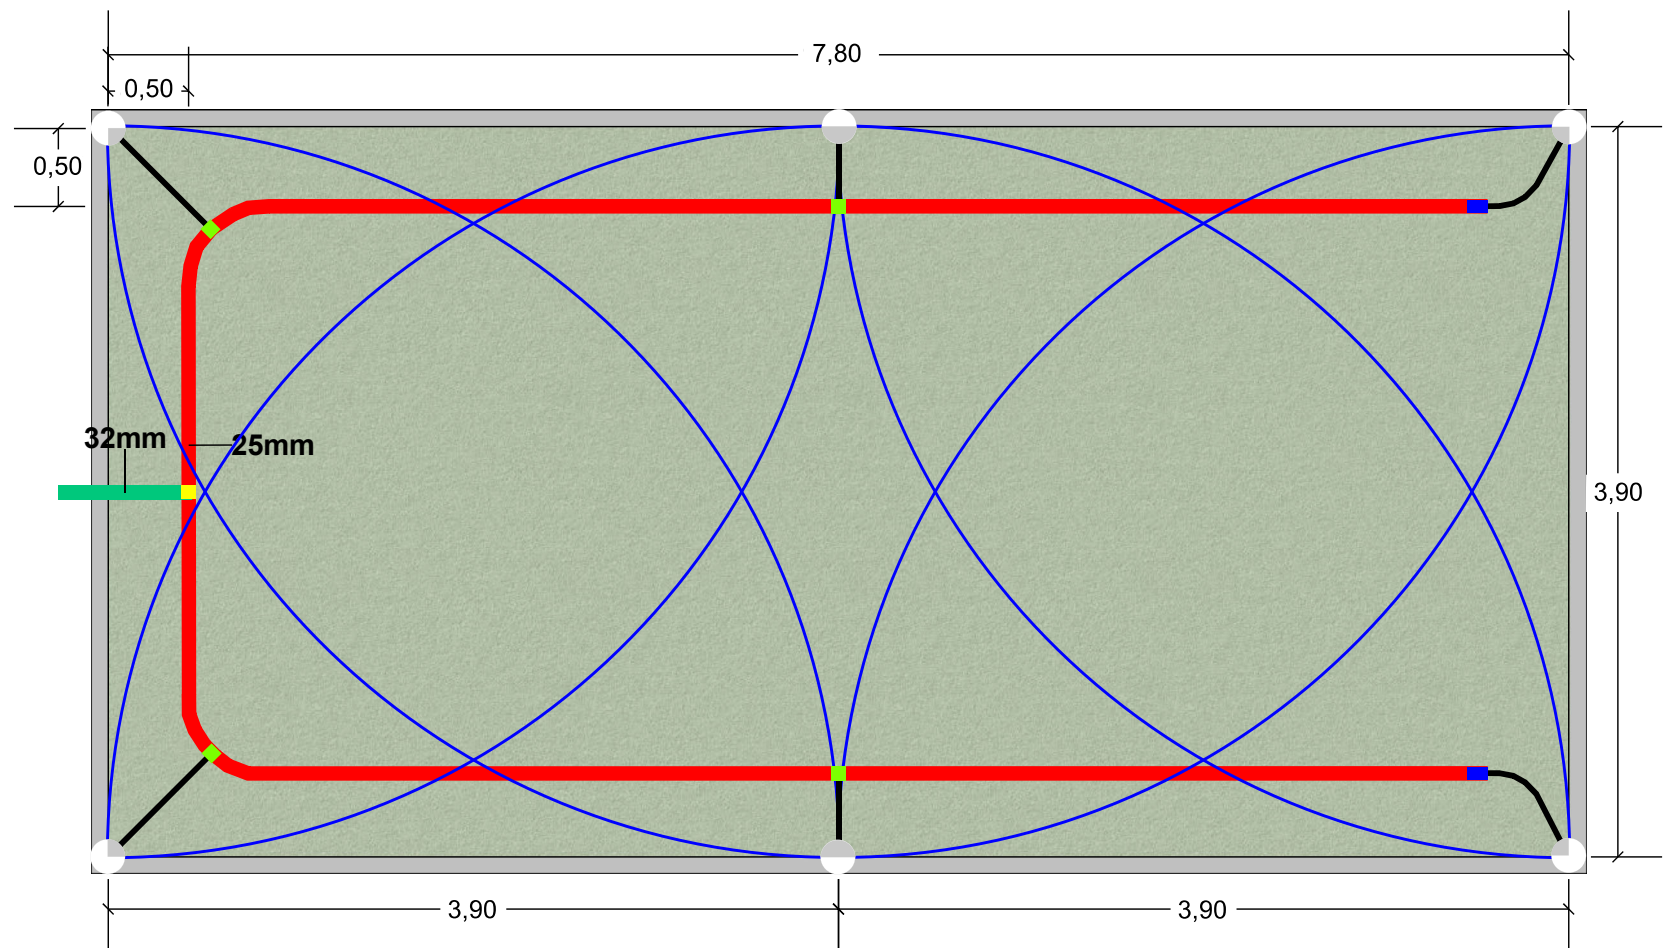

7,80 m x 3,90 m  
Hunter 17A 90°-180°

Množstvo	Symbol	Popis
Postrekovače		
2		Hunter 17A-180
4		Hunter 17A-90
Bočné vedenie		
4 m		20 mm
17 m		25 mm
2 m		32 mm
Spojovací materiál		
2 ks		25 x 20 mm Redukovaná spojka
4 ks		25/32 mm Samonavŕtavací pás
1 ks		T - 25 x 32 x 25 mm Redukované T kus

Tlak	Prietok	Miera zrážok
2,50 bars	34,83 l/m	68,55 mm/hr

## Hunter 17A 90°-180° - UNI

Množstvo	Symbol	Popis
Postrekovače		
2		Hunter 17A-180
4		Hunter 17A-90
Bočné vedenie		
4 m		20 mm
22 m		25 mm
2 m		32 mm
Spojovací materiál		
2 ks		25 x 20 mm Redukovaná spojka
4 ks		25/32 mm Samonavŕtavací pás
1 ks		T - 25 x 32 x 25 mm Redukované T kus



SHEET: 1 of 1	SCALE: 1" = 10'	CHECKED BY: H-Garden	DRAWN BY: Hegedűs	JOB NUMBER: 00000125	DATE: 2025	REVISIONS: 
------------------	--------------------	-------------------------	----------------------	-------------------------	---------------	----------------

PROJECT:  
Spray 17A  
10,40 x 5,20 - 7,80 x 3,90 m

SHEET DESCRIPTION:



H - Garden  
www.hgarden.sk  
www.zavlahahg.sk  
info@hgarden.sk  
+421 905 748 627